

**Created with SANE, Gimp and PDFlib on RedHat Linux 7.1
by Derrick J. Brashear (shadow@dementia.org)**



Distribute Freely

**NORTHERN DIVISION
TRACK CHART**


**PENNSYLVANIA
RAILROAD
BUFFALO DISTRICT**


**CENTRAL
REGION**

**-B R A N C H E S -
LOW GRADE - SLIGO
BROOKVILLE**

**SCALE: 1 INCH = 1 MILE
OFFICE OF DIVISION ENGINEER
BUFFALO, N.Y.**

CORRECT TO JAN. 1, 1966

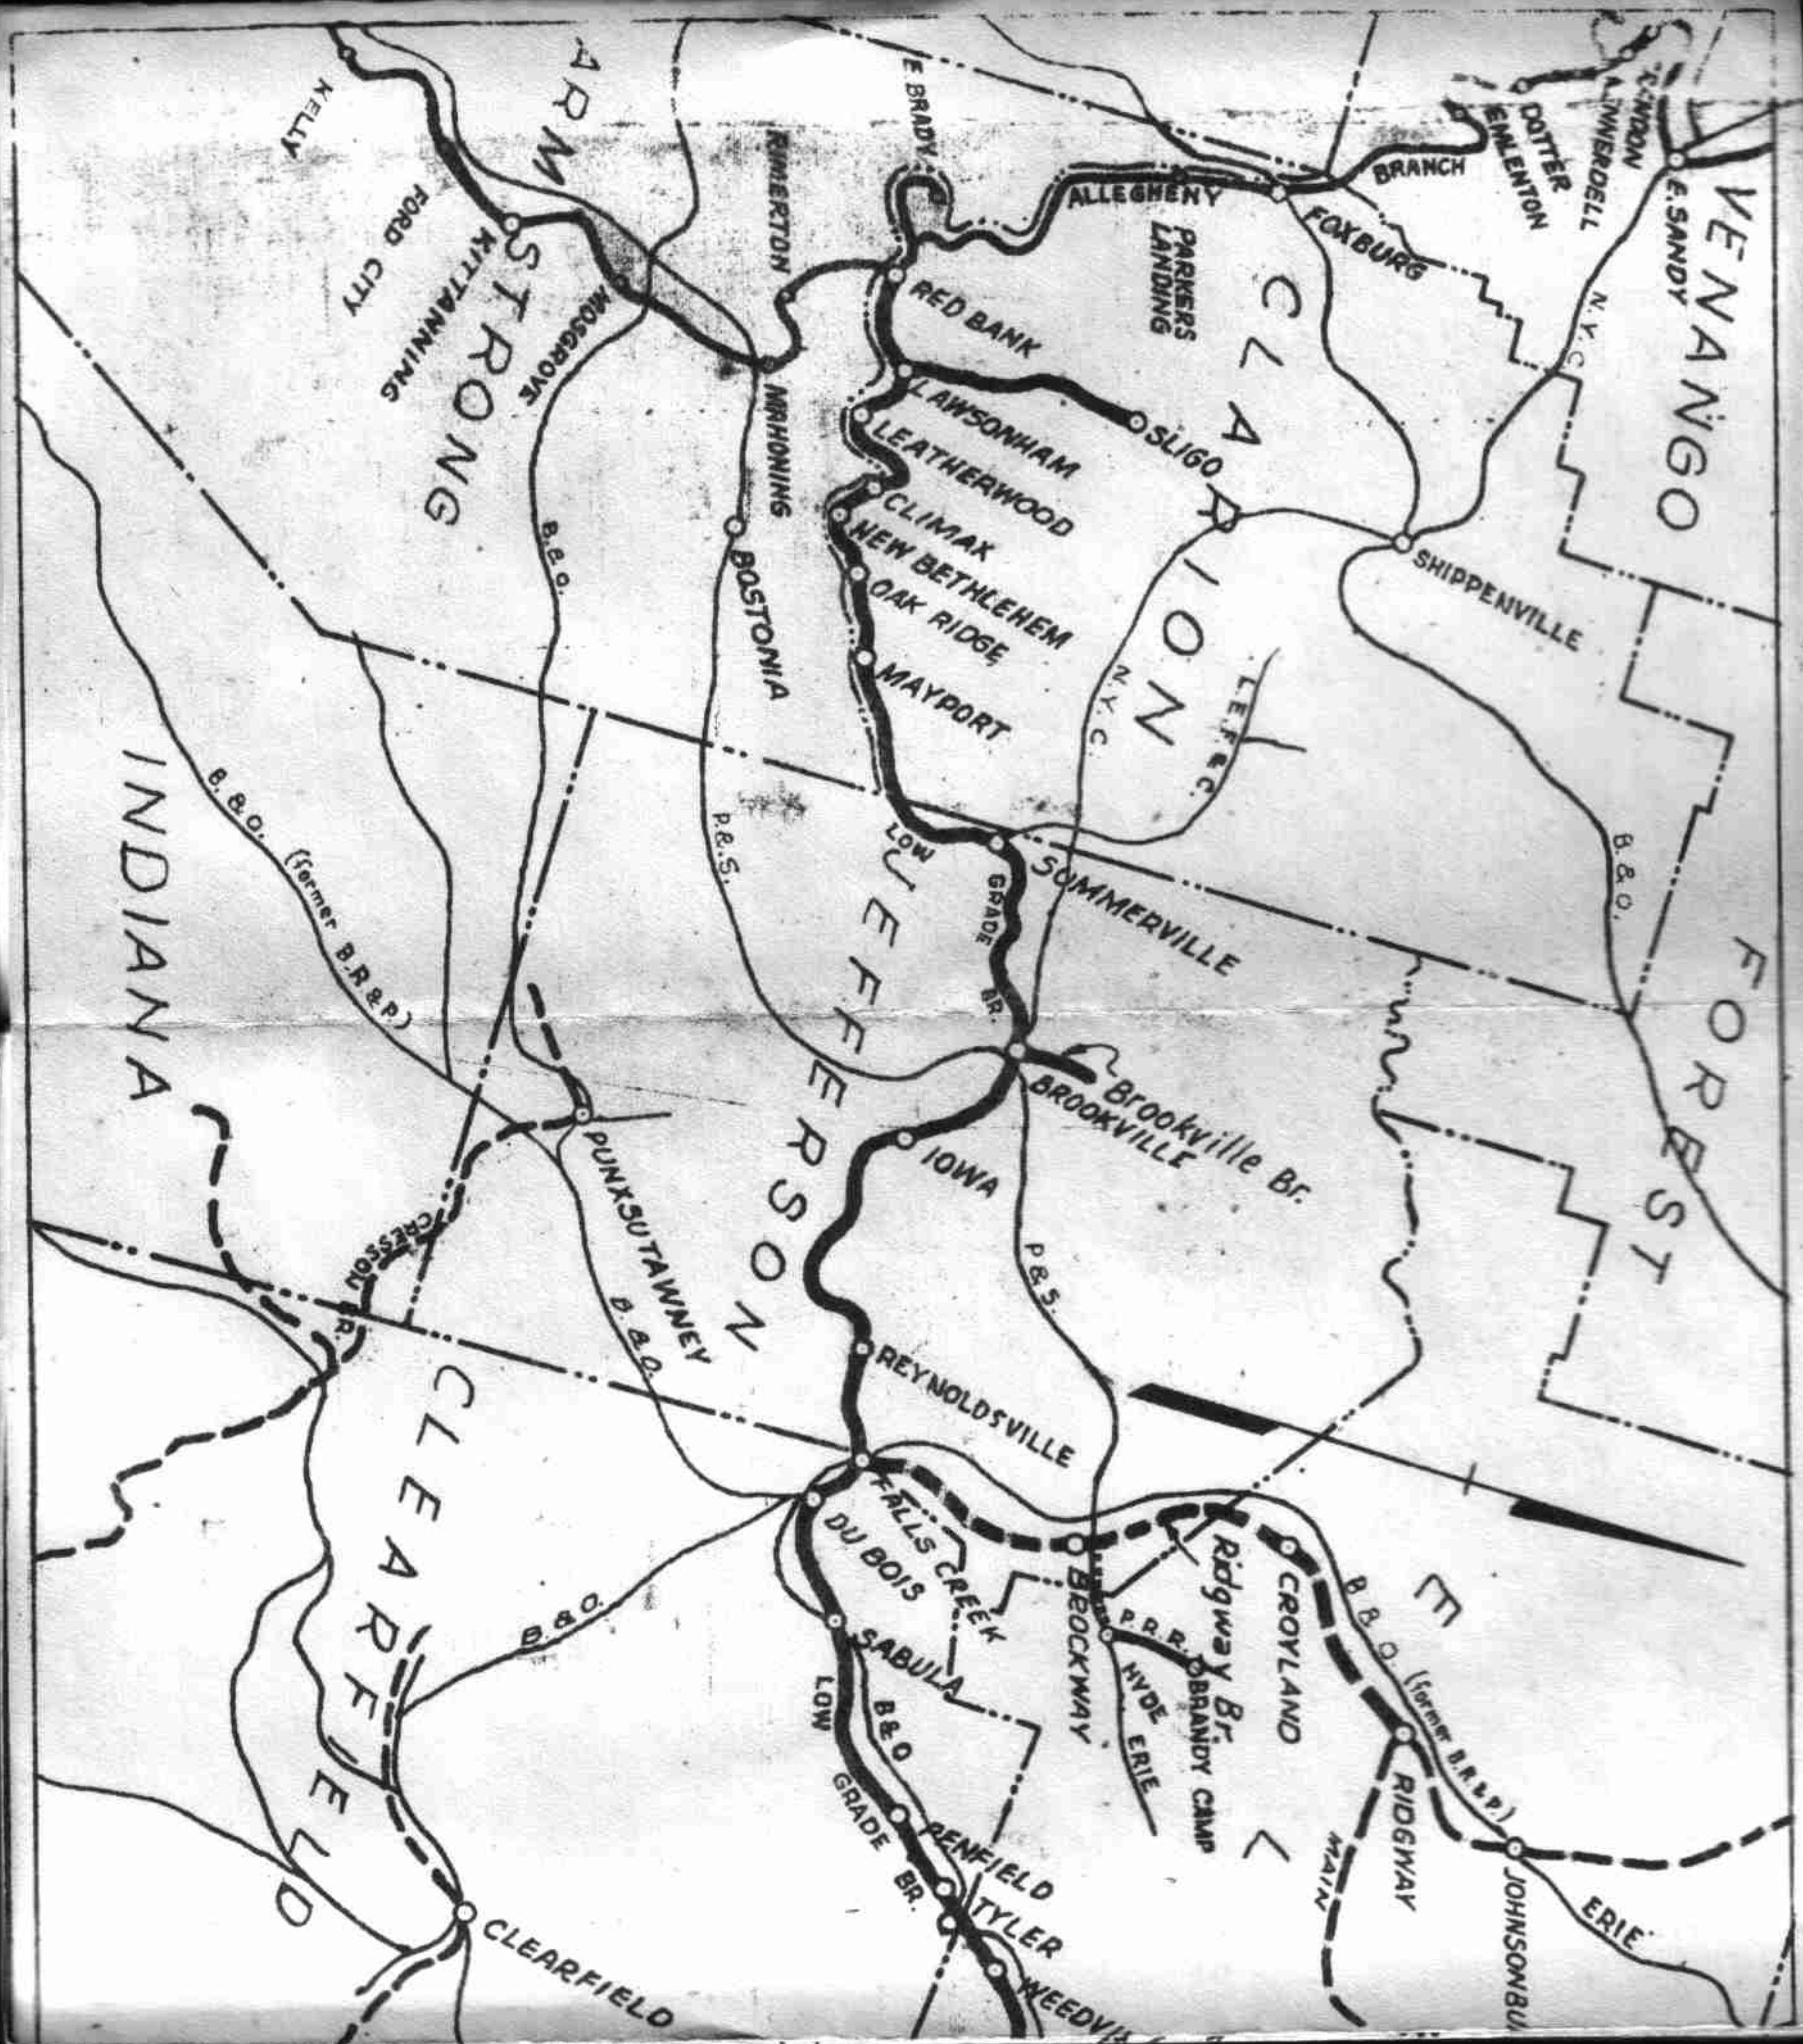

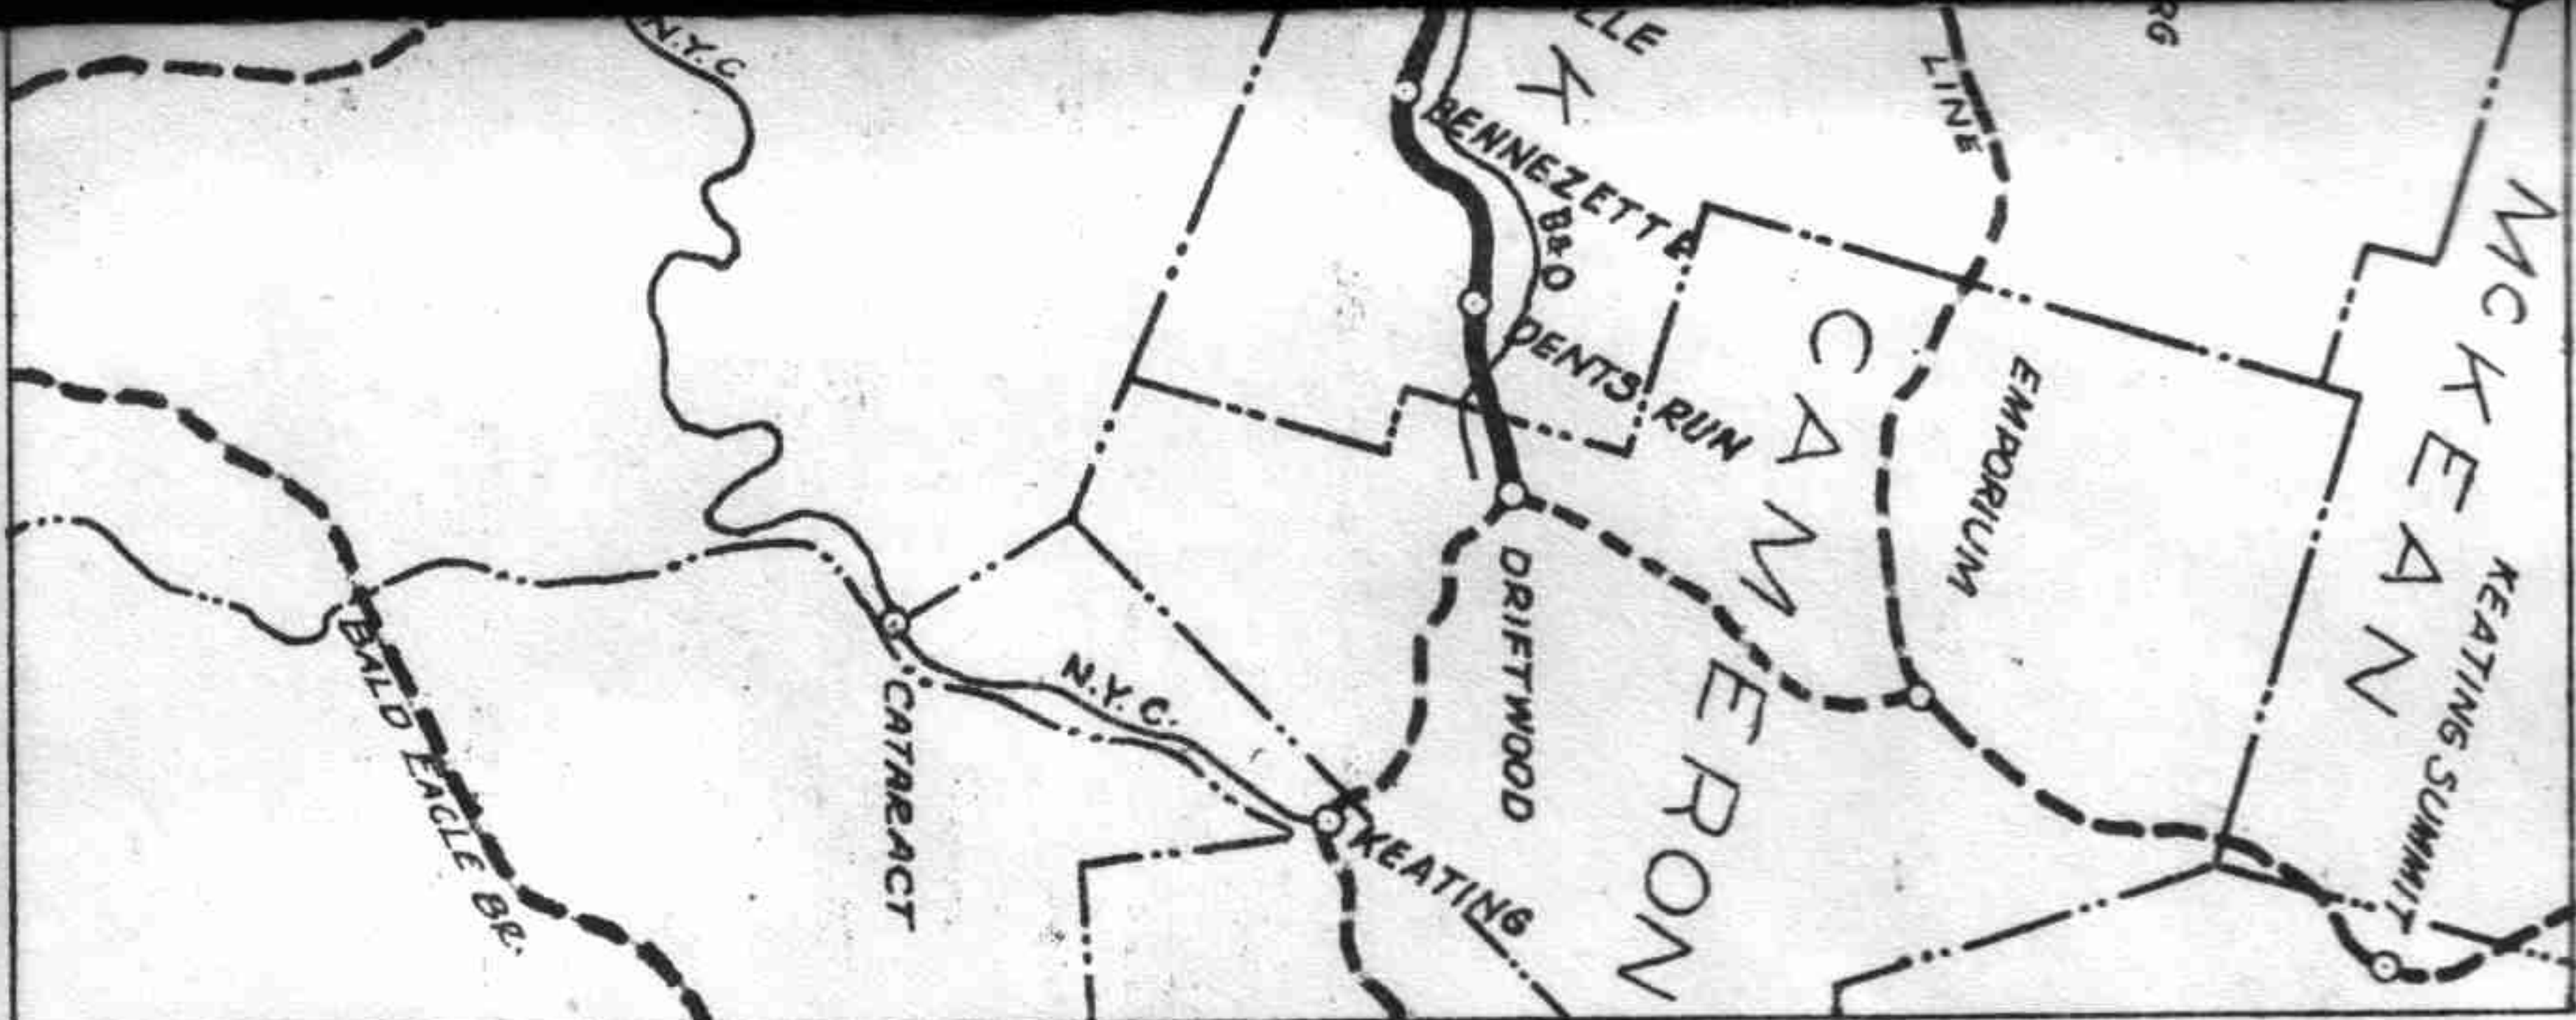



-LEGEND-

PASS. STA. BRICK	FRAME	SHELTER
FRT. "	"	"
INTERLOCKING TOWER		
BLOCK STATION		
TOOL HOUSE		
TELEPHONE BOOTH OR BOX		
ASH PIT		
PUBLIC ROAD XING (GRADE)		
TUNNEL		
OVERHEAD BRIDGE		
GIRDER		
SLAB		
ARCH		
SIGNAL		
SIGNAL MAST		
ROCK SLIDE PROTECTION SIGNAL		
WATER STATION		
TANK		
PLUG		
DRAINING EQUIPMENT DETECTOR		
ROCK SLIDE FENCE		
POPULATION		
STATE, CO. & TWP. LINES		
SPRING SWITCH		
REMOTE CONTROL SWITCH		
155 LB. RAIL	RED	
152 "	PURPLE	
140 "	BLACK	
133 "	BROWN	
131 "	GREEN	
130 "	WHITE	
127 "	BROWN	
125 "	YELLOW	
112 "	GREEN	
100 "	YELLOW	
85 "	RED	
LESS THAN 85 LB.	BLACK	

LOW GRADE BRANCH

8

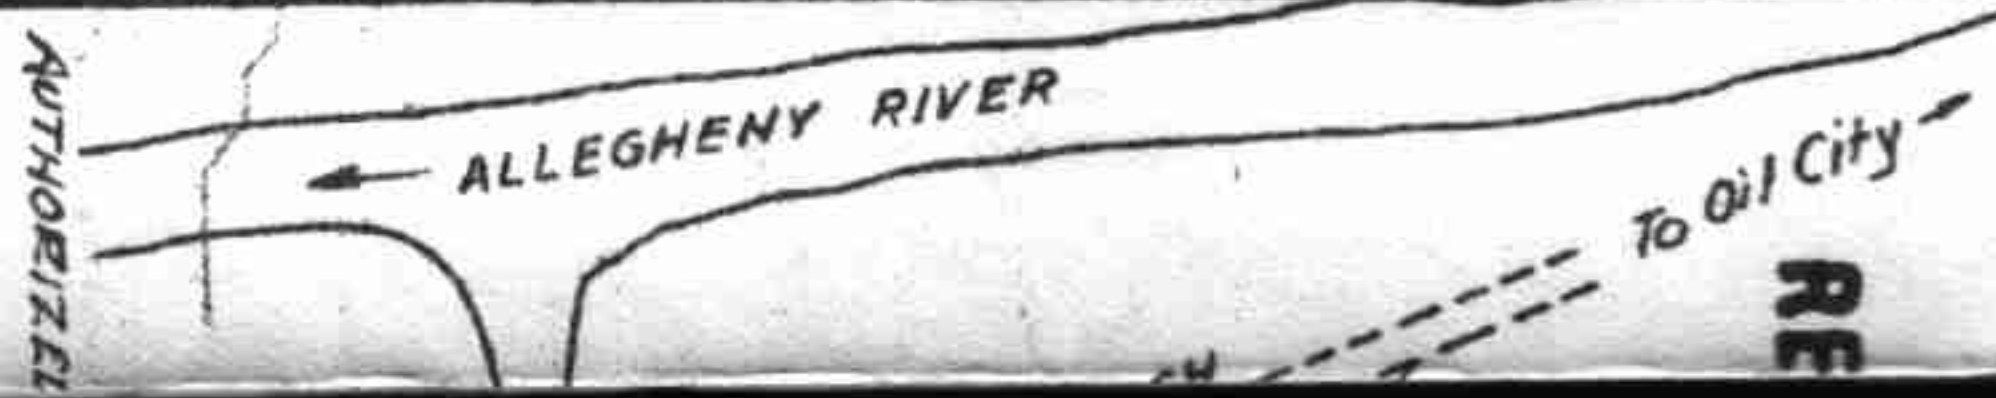

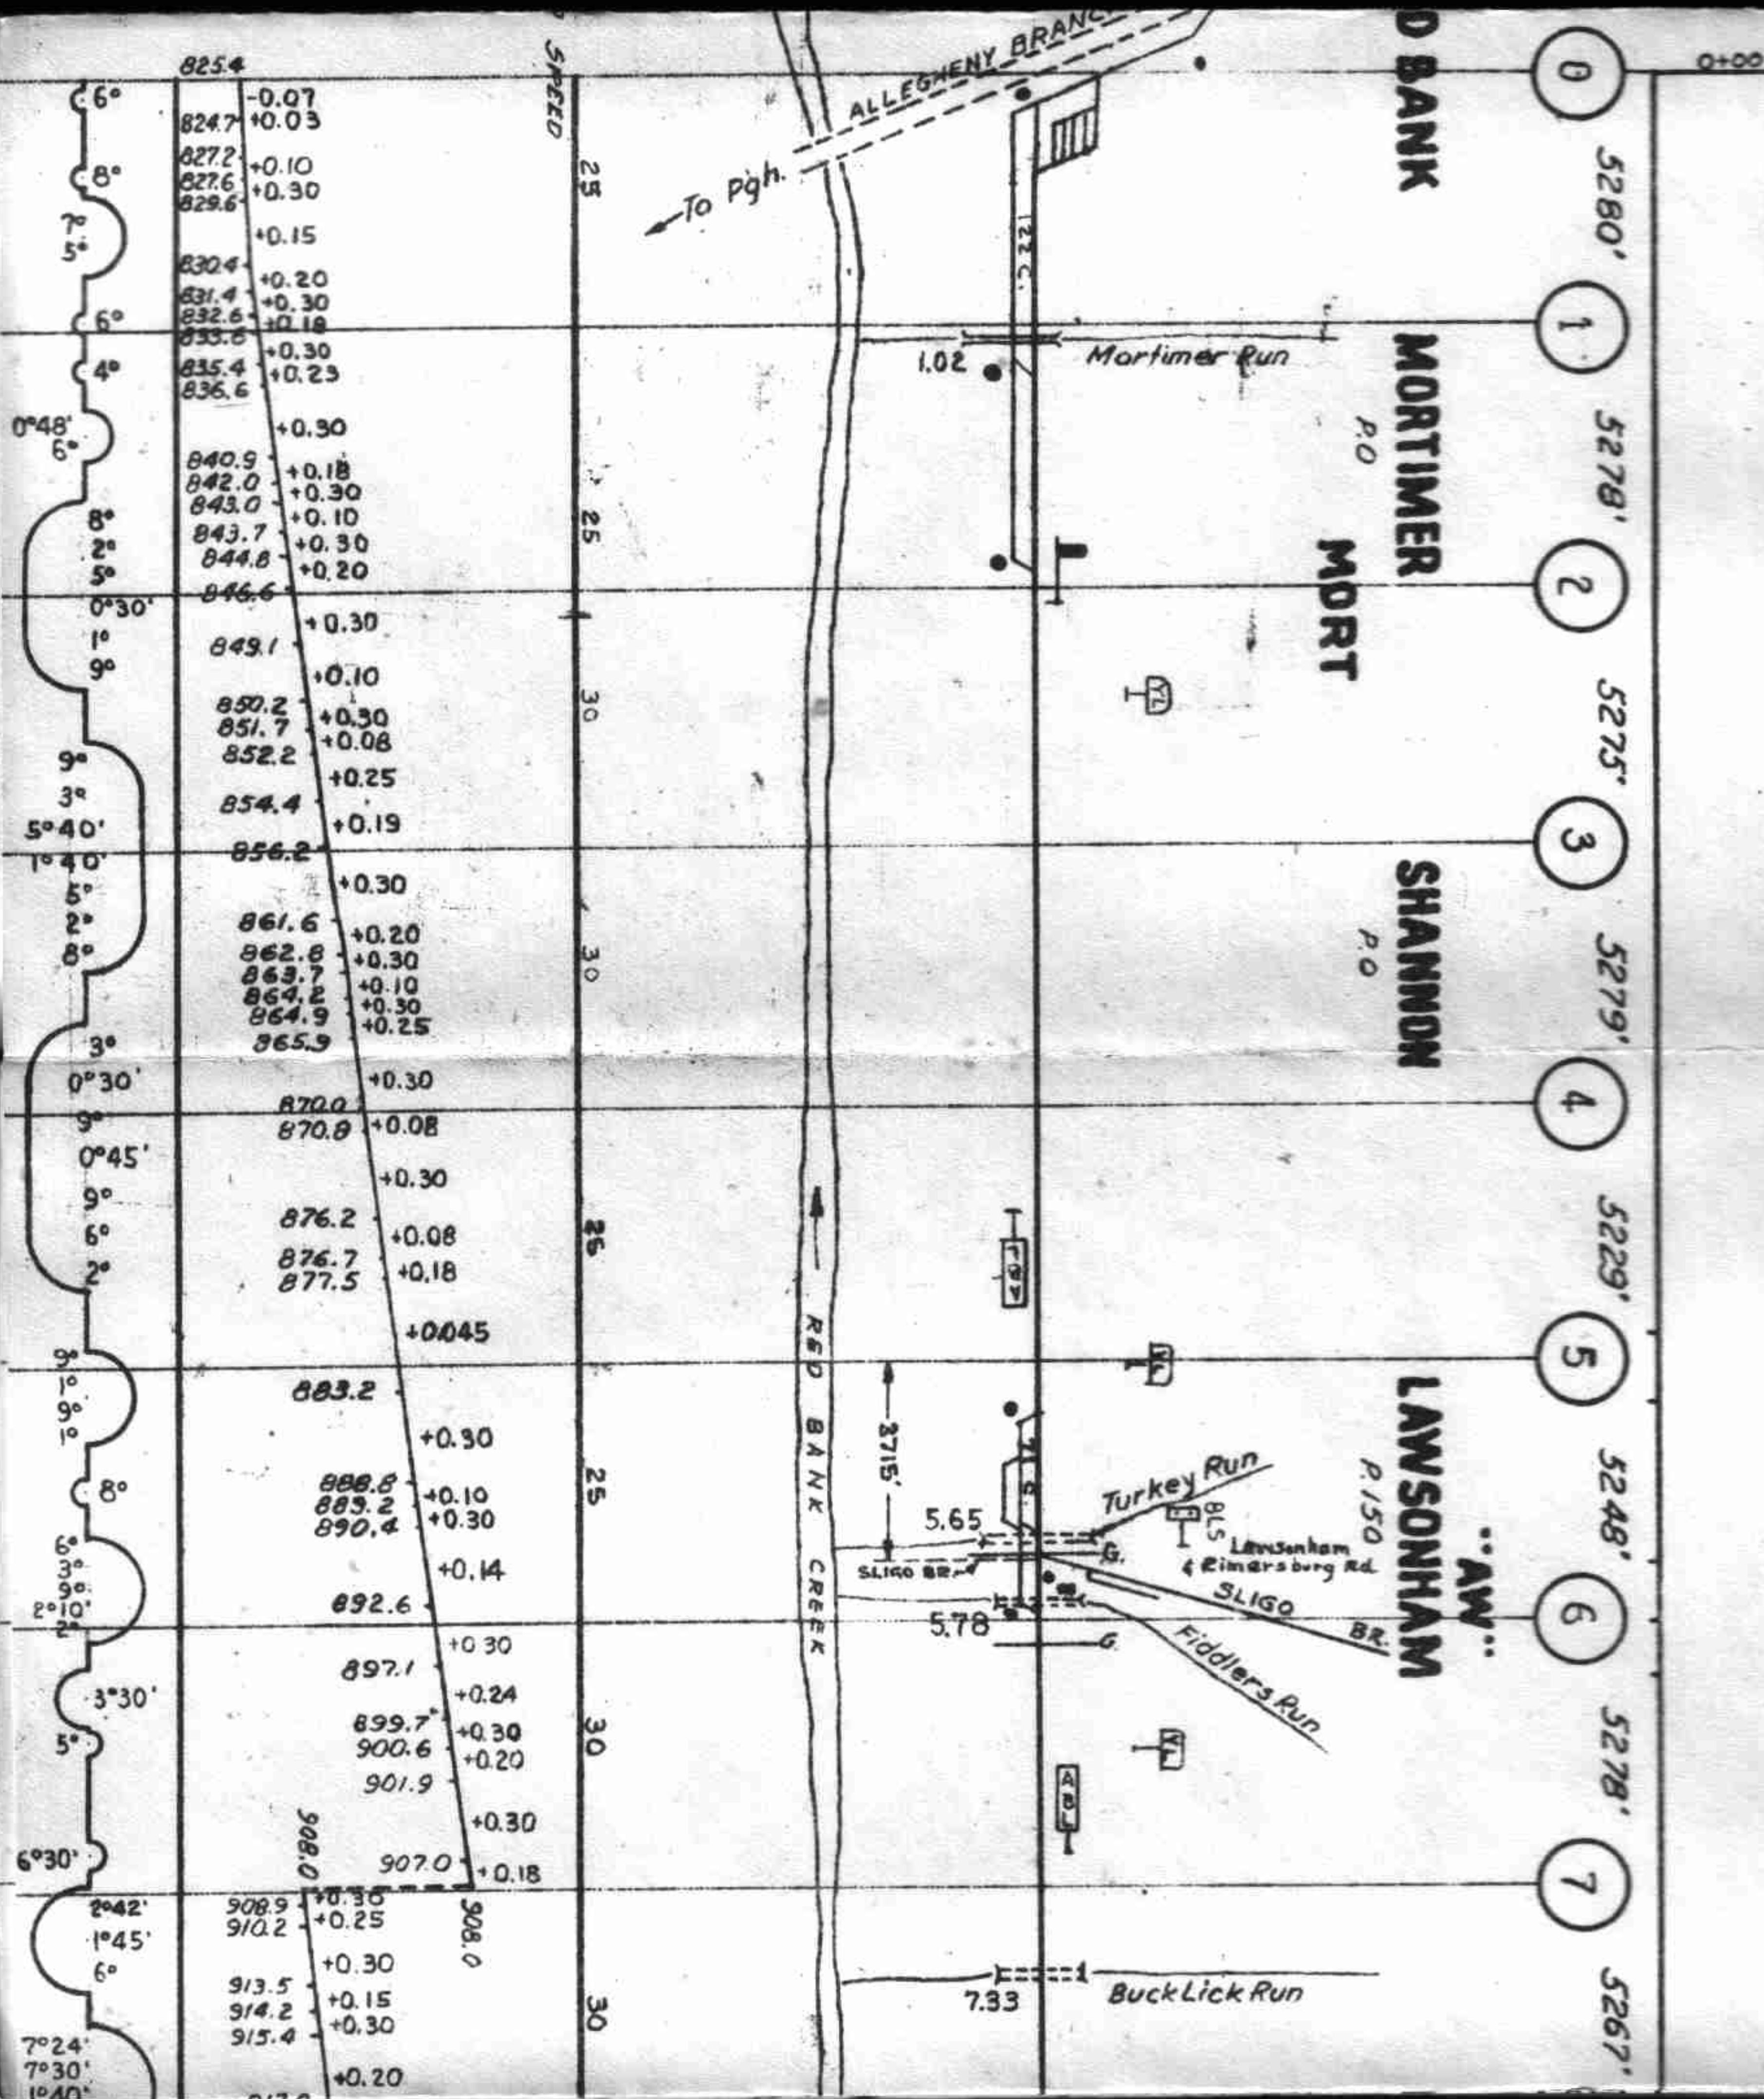

MEYER

REYNOLDSVILLE, PA.

SKIRMISH GANG NO. 25
P.J. BLAIR
LAWSONHAM

8

5269'

9

5354'

10

5290'

11

5282'

12

5284'

13

5283'

14

5282'

15

5271'

LONG POINT TUNNEL

MADISON
PORTER

TWP.
TWP.

Rock Run

10.25

Middle Run

11.94

Leatherwood Rd.

NOT
IN
USE

LEATHERWOOD

P.O.

ST. CHARLES

P.150

McLain Fire
Brick Co.

St. Charles Rd.
Leatherwood Run

14.90

20 30

30

30

30

25

25

25

25

918.9 +0.30
919.0 +0.20
920.2 +0.30
921.5 +0.08
926.8 +0.30
928.0 +0.25
929.2 +0.30

+0.30

944.7

946.5 +0.16

+0.30

959.7

959.7
960.7 +0.30
961.9 +0.27
962.8 +0.18

+0.30

965.8 +0.16

966.6 +0.30

967.5 +0.20

969.0 +0.30

970.6 +0.06

971.2 +0.30

972.7 +0.18

974.5 +0.27

977.3 +0.30

978.3 +0.08

979.9 +0.30

980.7 +0.24

982.9 +0.18

984.2 +0.20

986.0 +0.30

991.1 +0.15

993.3 +0.08

993.9 +0.30

994.9 +0.22

997.0 +0.18

998.2 +0.30

1000.2 +0.20

1002.0 +0.30

1003.0

1006.7 +0.26

1008.7 +0.30

1009.5 +0.15

1011.1 +0.25

1011.8 +0.12

1012.5 +0.25

9°

9°

4°30'

1°45'

5°

0°30'

6°

0°30'

3°

2°

6°30'

4°07'

1°12'

1°30'

1°

8°

3°20'

4°12'

2°

6°42'

5°

9°

2°

6°

3°18'

9°

3°30'

6°

5°

2°

4°06'

7°30'

7°

9°

4°20'

6°

5°

2°32'

1°09'


7°


3°

7°30'

3°

7°

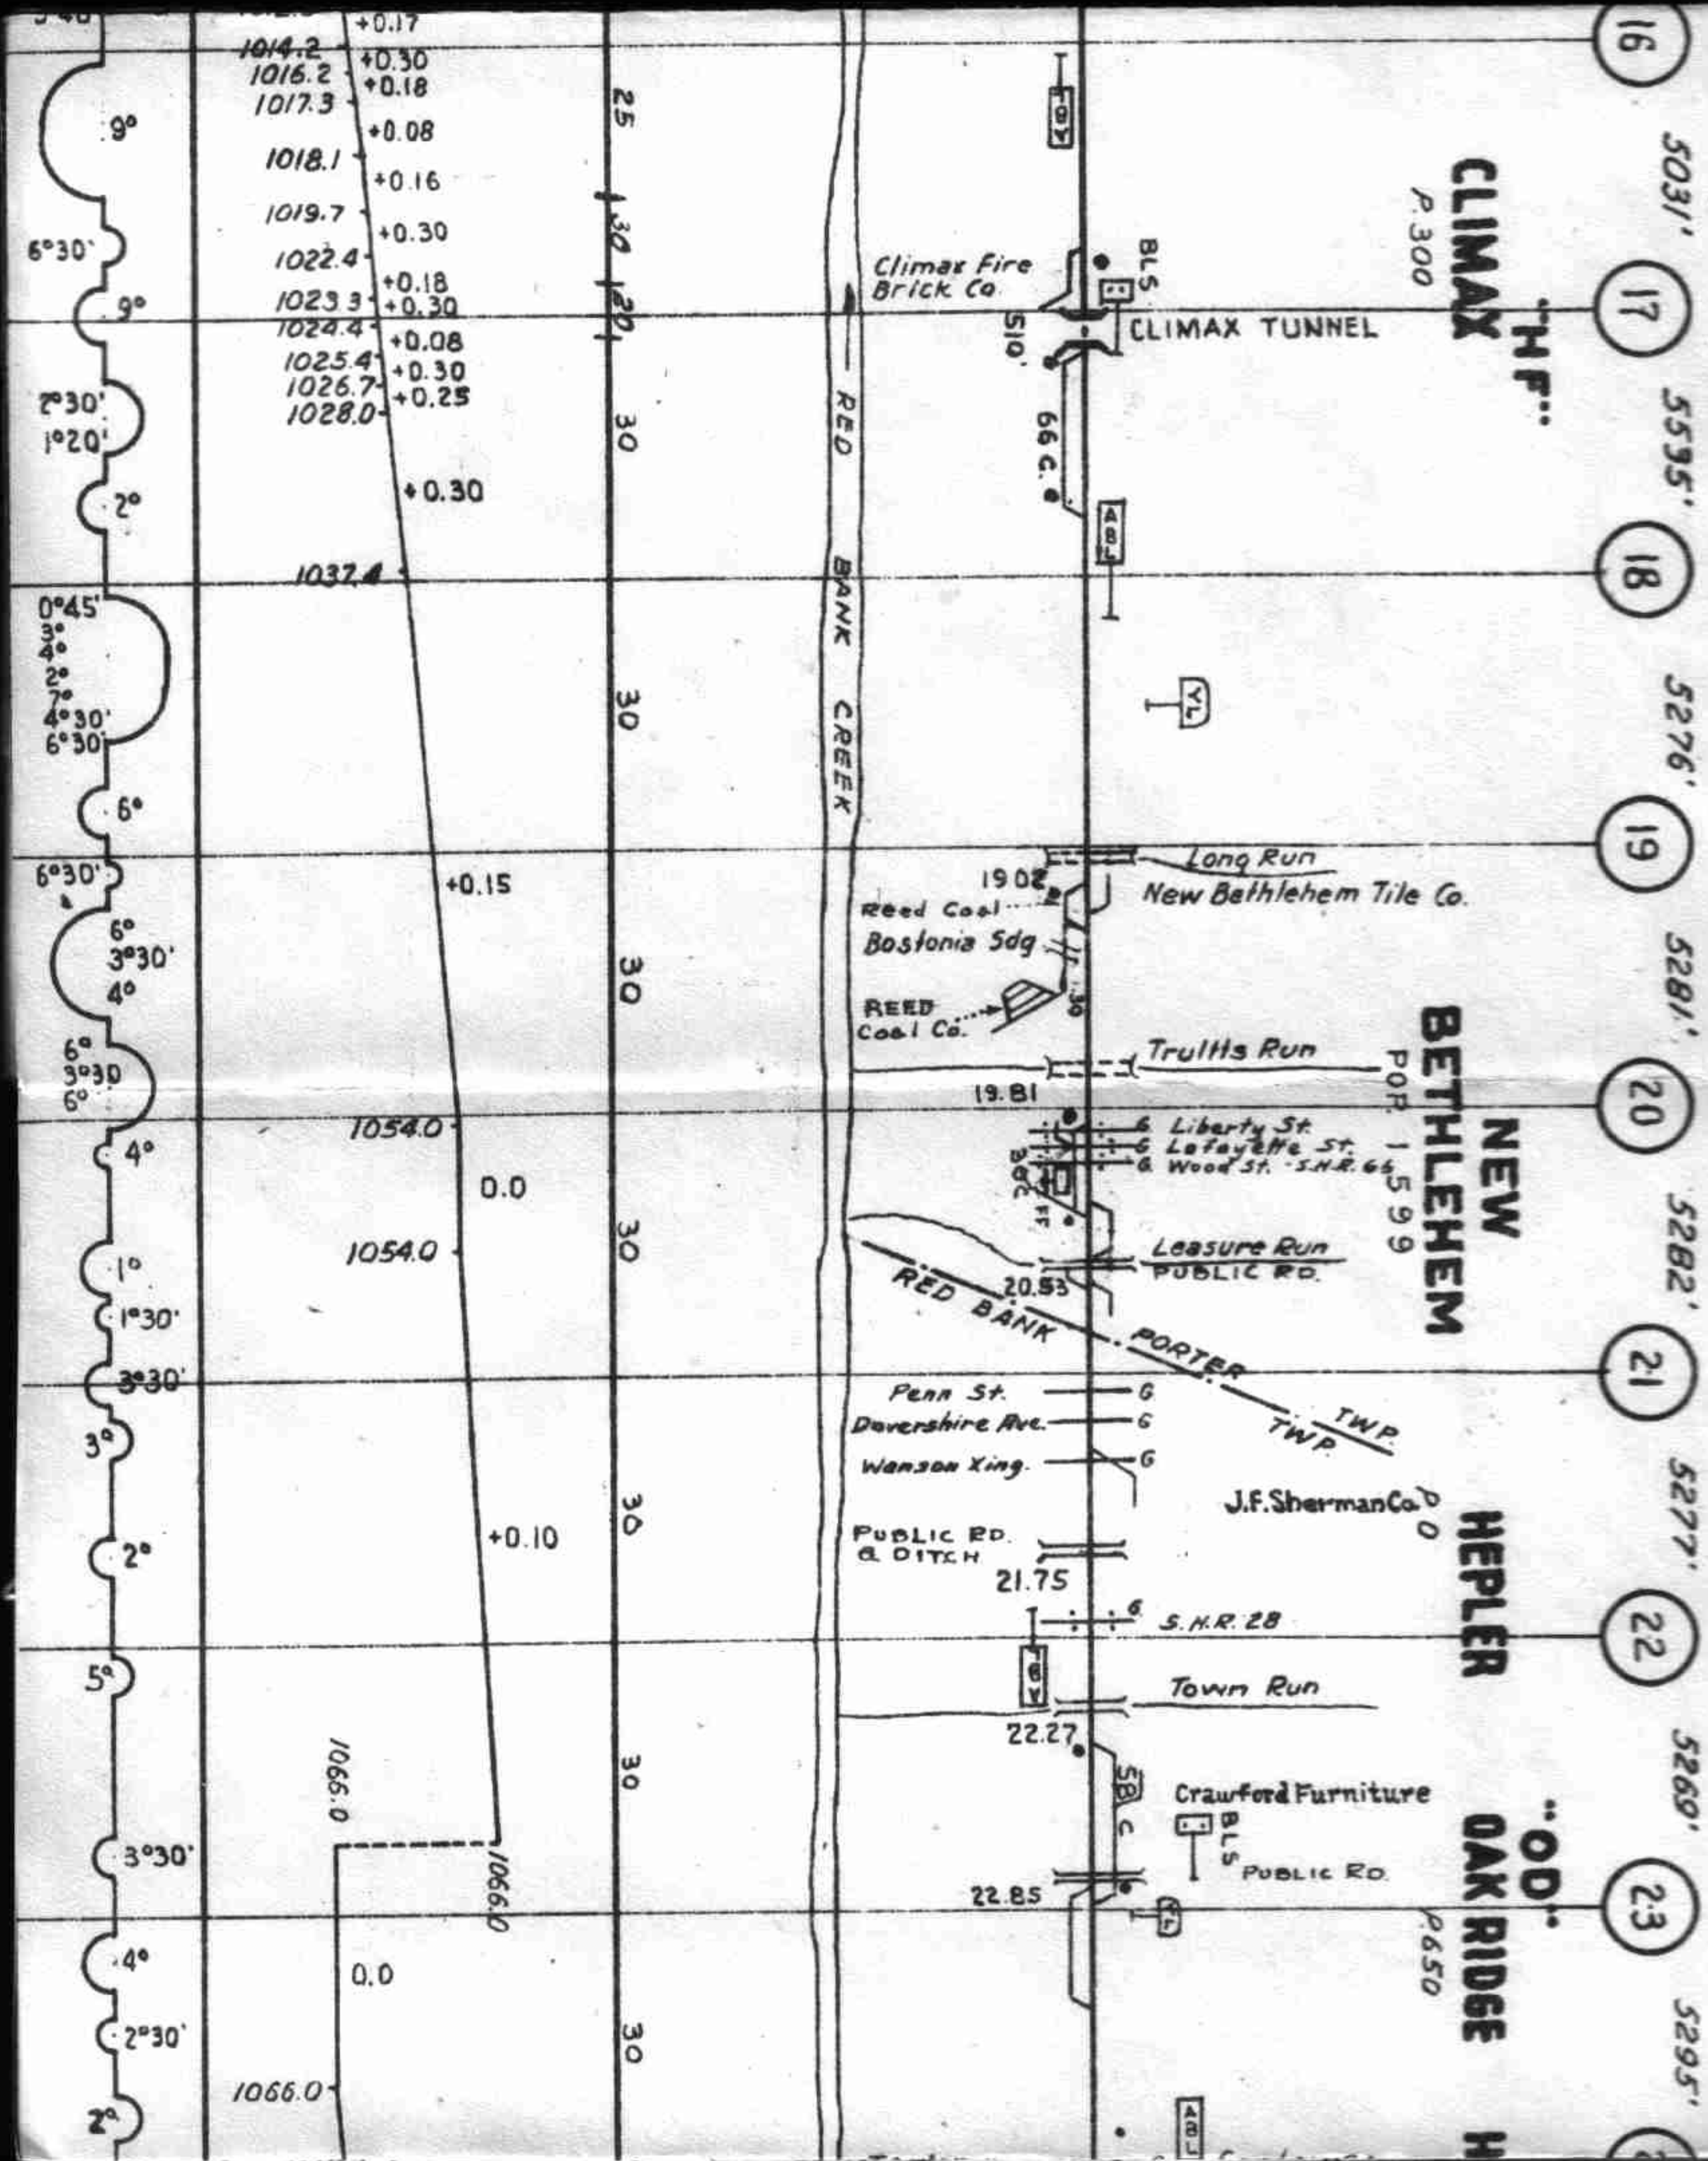

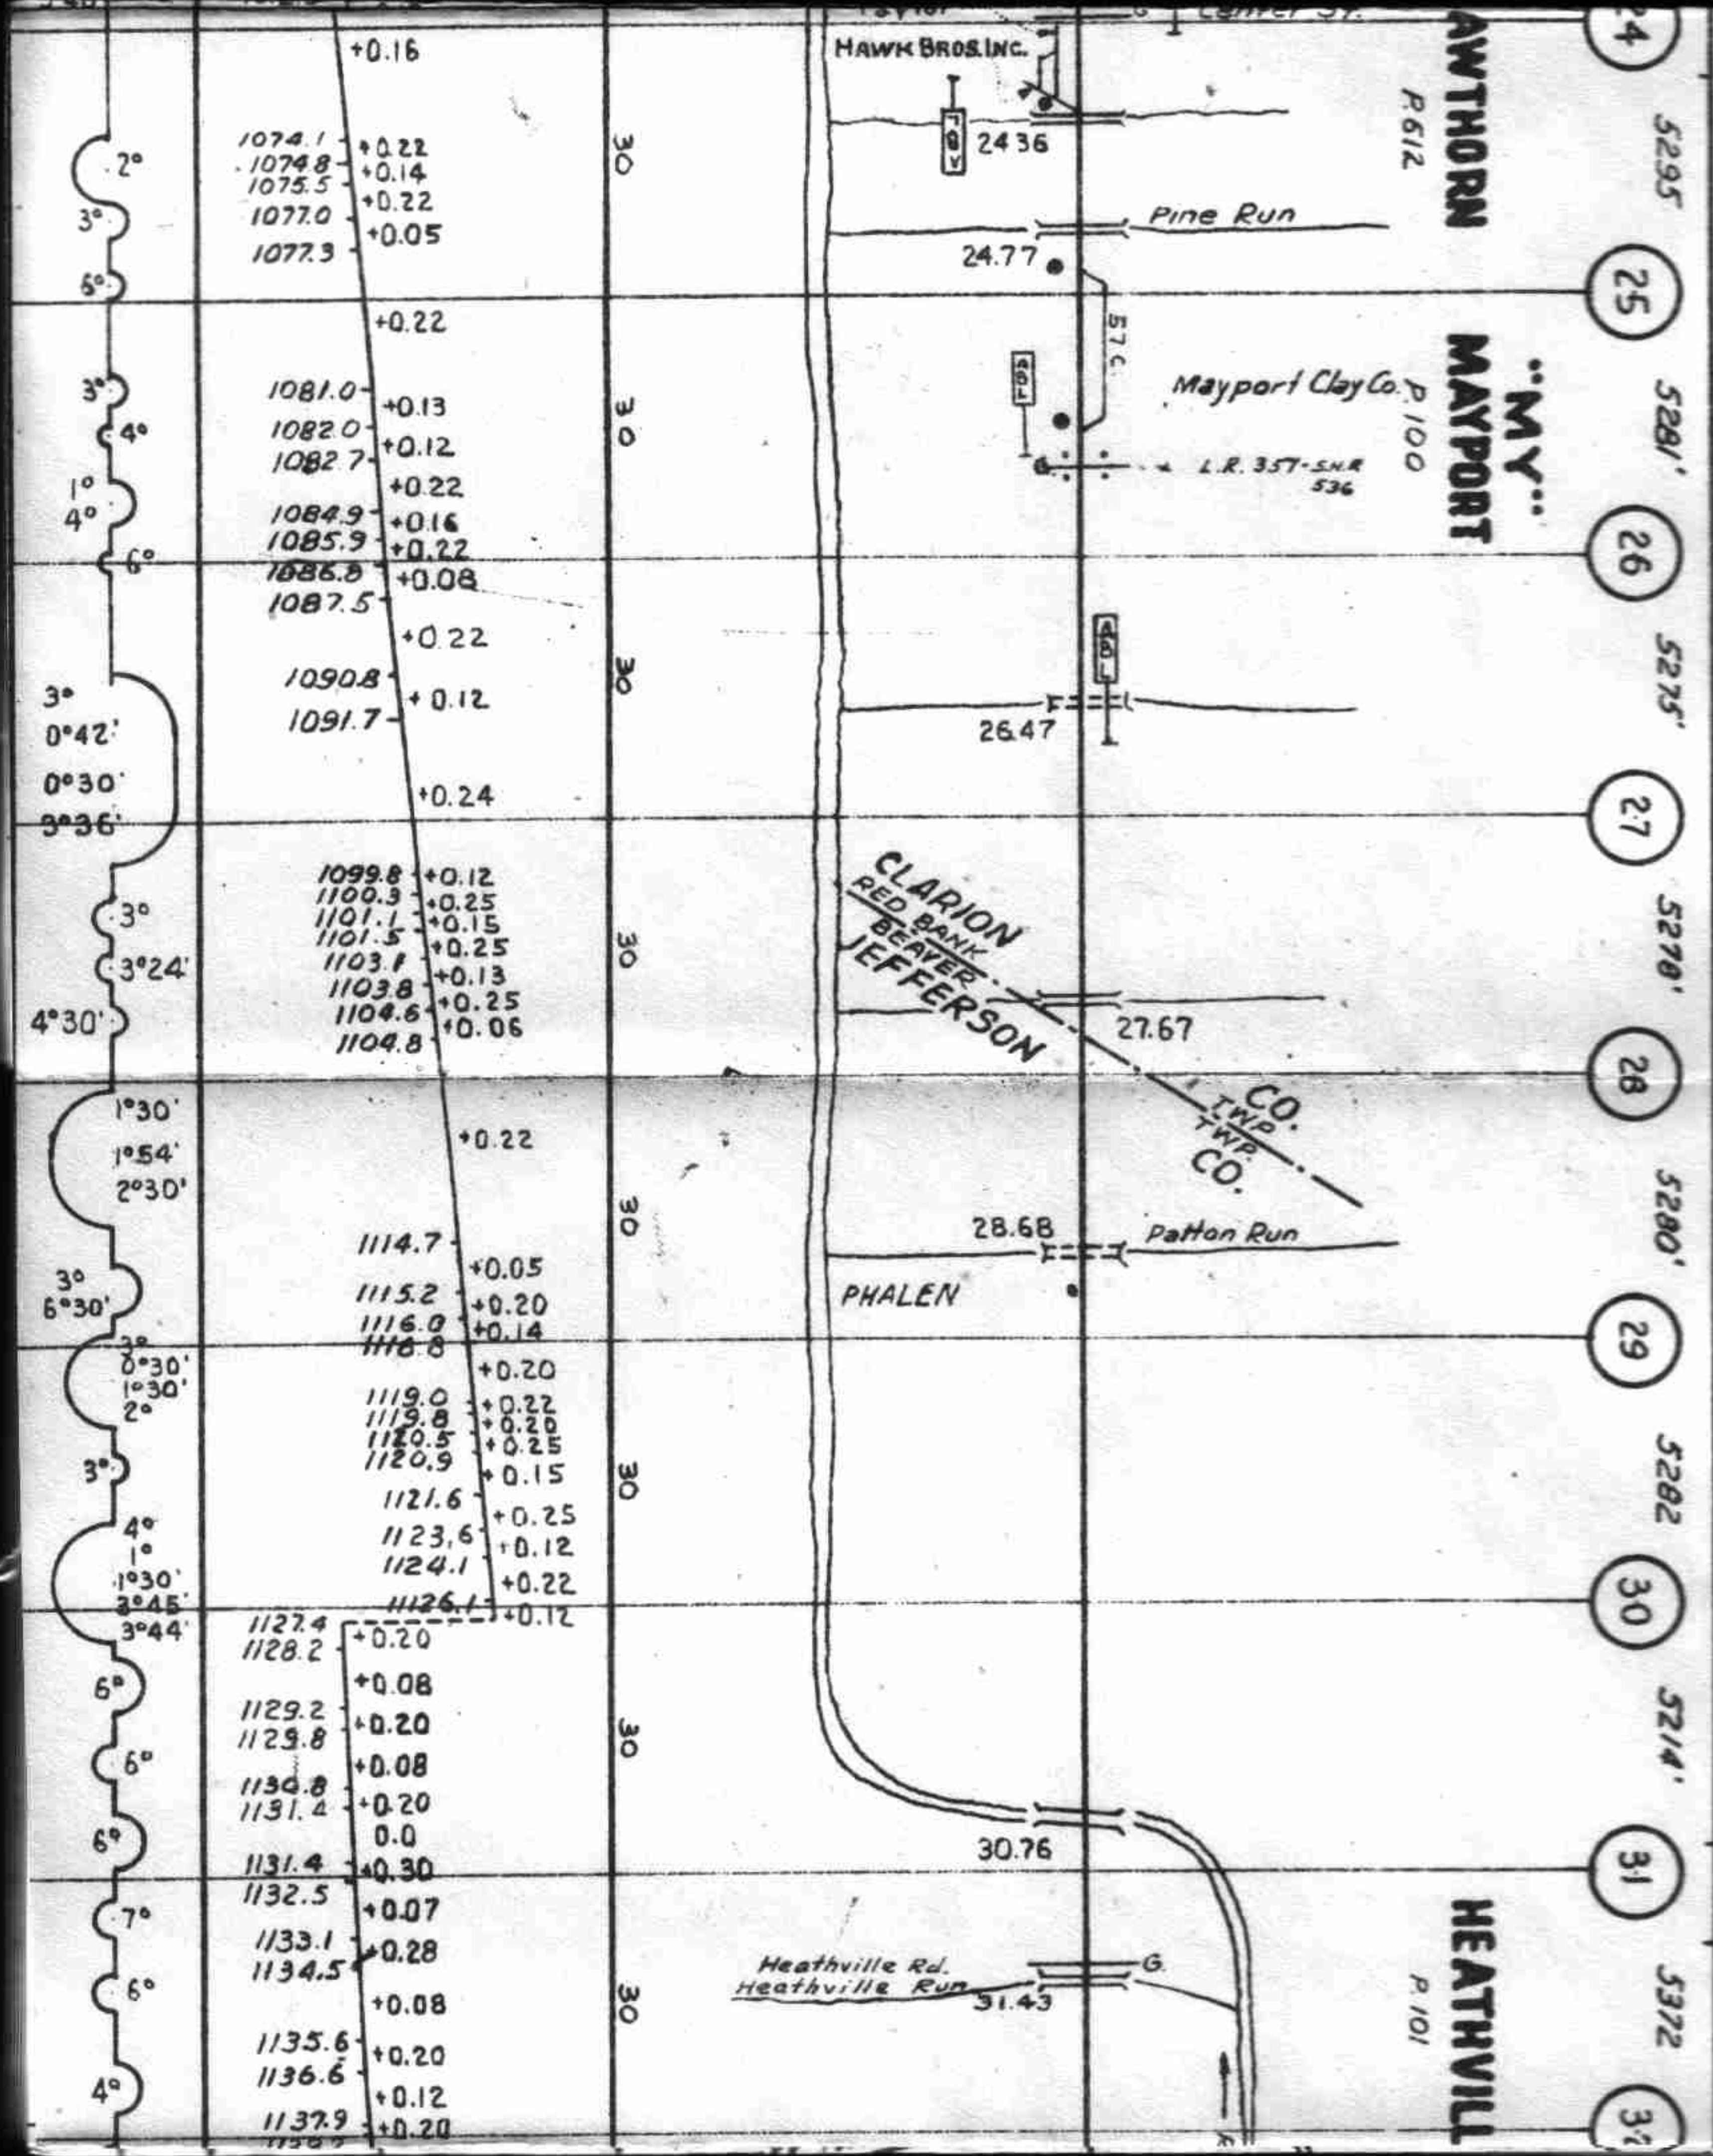

	+0.16
1074.1	+0.22
1074.8	+0.14
1075.5	+0.22
1077.0	+0.05
1077.3	
	+0.22
1081.0	+0.13
1082.0	+0.12
1082.7	+0.22
1084.9	+0.16
1085.9	+0.22
1086.8	+0.08
1087.5	+0.22
1090.8	+0.12
1091.7	
	+0.24
1099.8	+0.12
1100.3	+0.25
1101.1	+0.15
1101.5	+0.25
1103.1	+0.13
1103.8	+0.25
1104.6	+0.06
1104.8	
	+0.22
1114.7	+0.05
1115.2	+0.20
1116.0	+0.14
1116.8	+0.20
1119.0	+0.22
1119.8	+0.20
1120.5	+0.25
1120.9	+0.15
1121.6	+0.25
1123.6	+0.12
1124.1	+0.22
1126.1	+0.12
1127.4	+0.20
1128.2	+0.08
1129.2	+0.20
1129.8	+0.08
1130.8	+0.20
1131.4	0.0
1131.4	+0.30
1132.5	+0.07
1133.1	+0.28
1134.5	+0.08
1135.6	+0.20
1136.6	+0.12
1137.9	+0.20

HAWK BROS. INC.

24.36

Pine Run

24.77

57.6

Mayport Clay Co.

L.R. 357-S.N.R. 536

26.47

CLARION
RED BANK
BEAVER
JEFFERSON

27.67

CO.
TWP.
CO.

28.68

Patton Run

PHALEN

30.76

Heathville Rd.
Heathville Run


31.43

AWTHORN
P. 612

MAYPORT
P. 100

HEATHVILLE
P. 101

- 24 5295
- 25 5281'
- 26 5275'
- 27 5270'
- 28 5280'
- 29 5282
- 30 5214'
- 31 5372
- 32

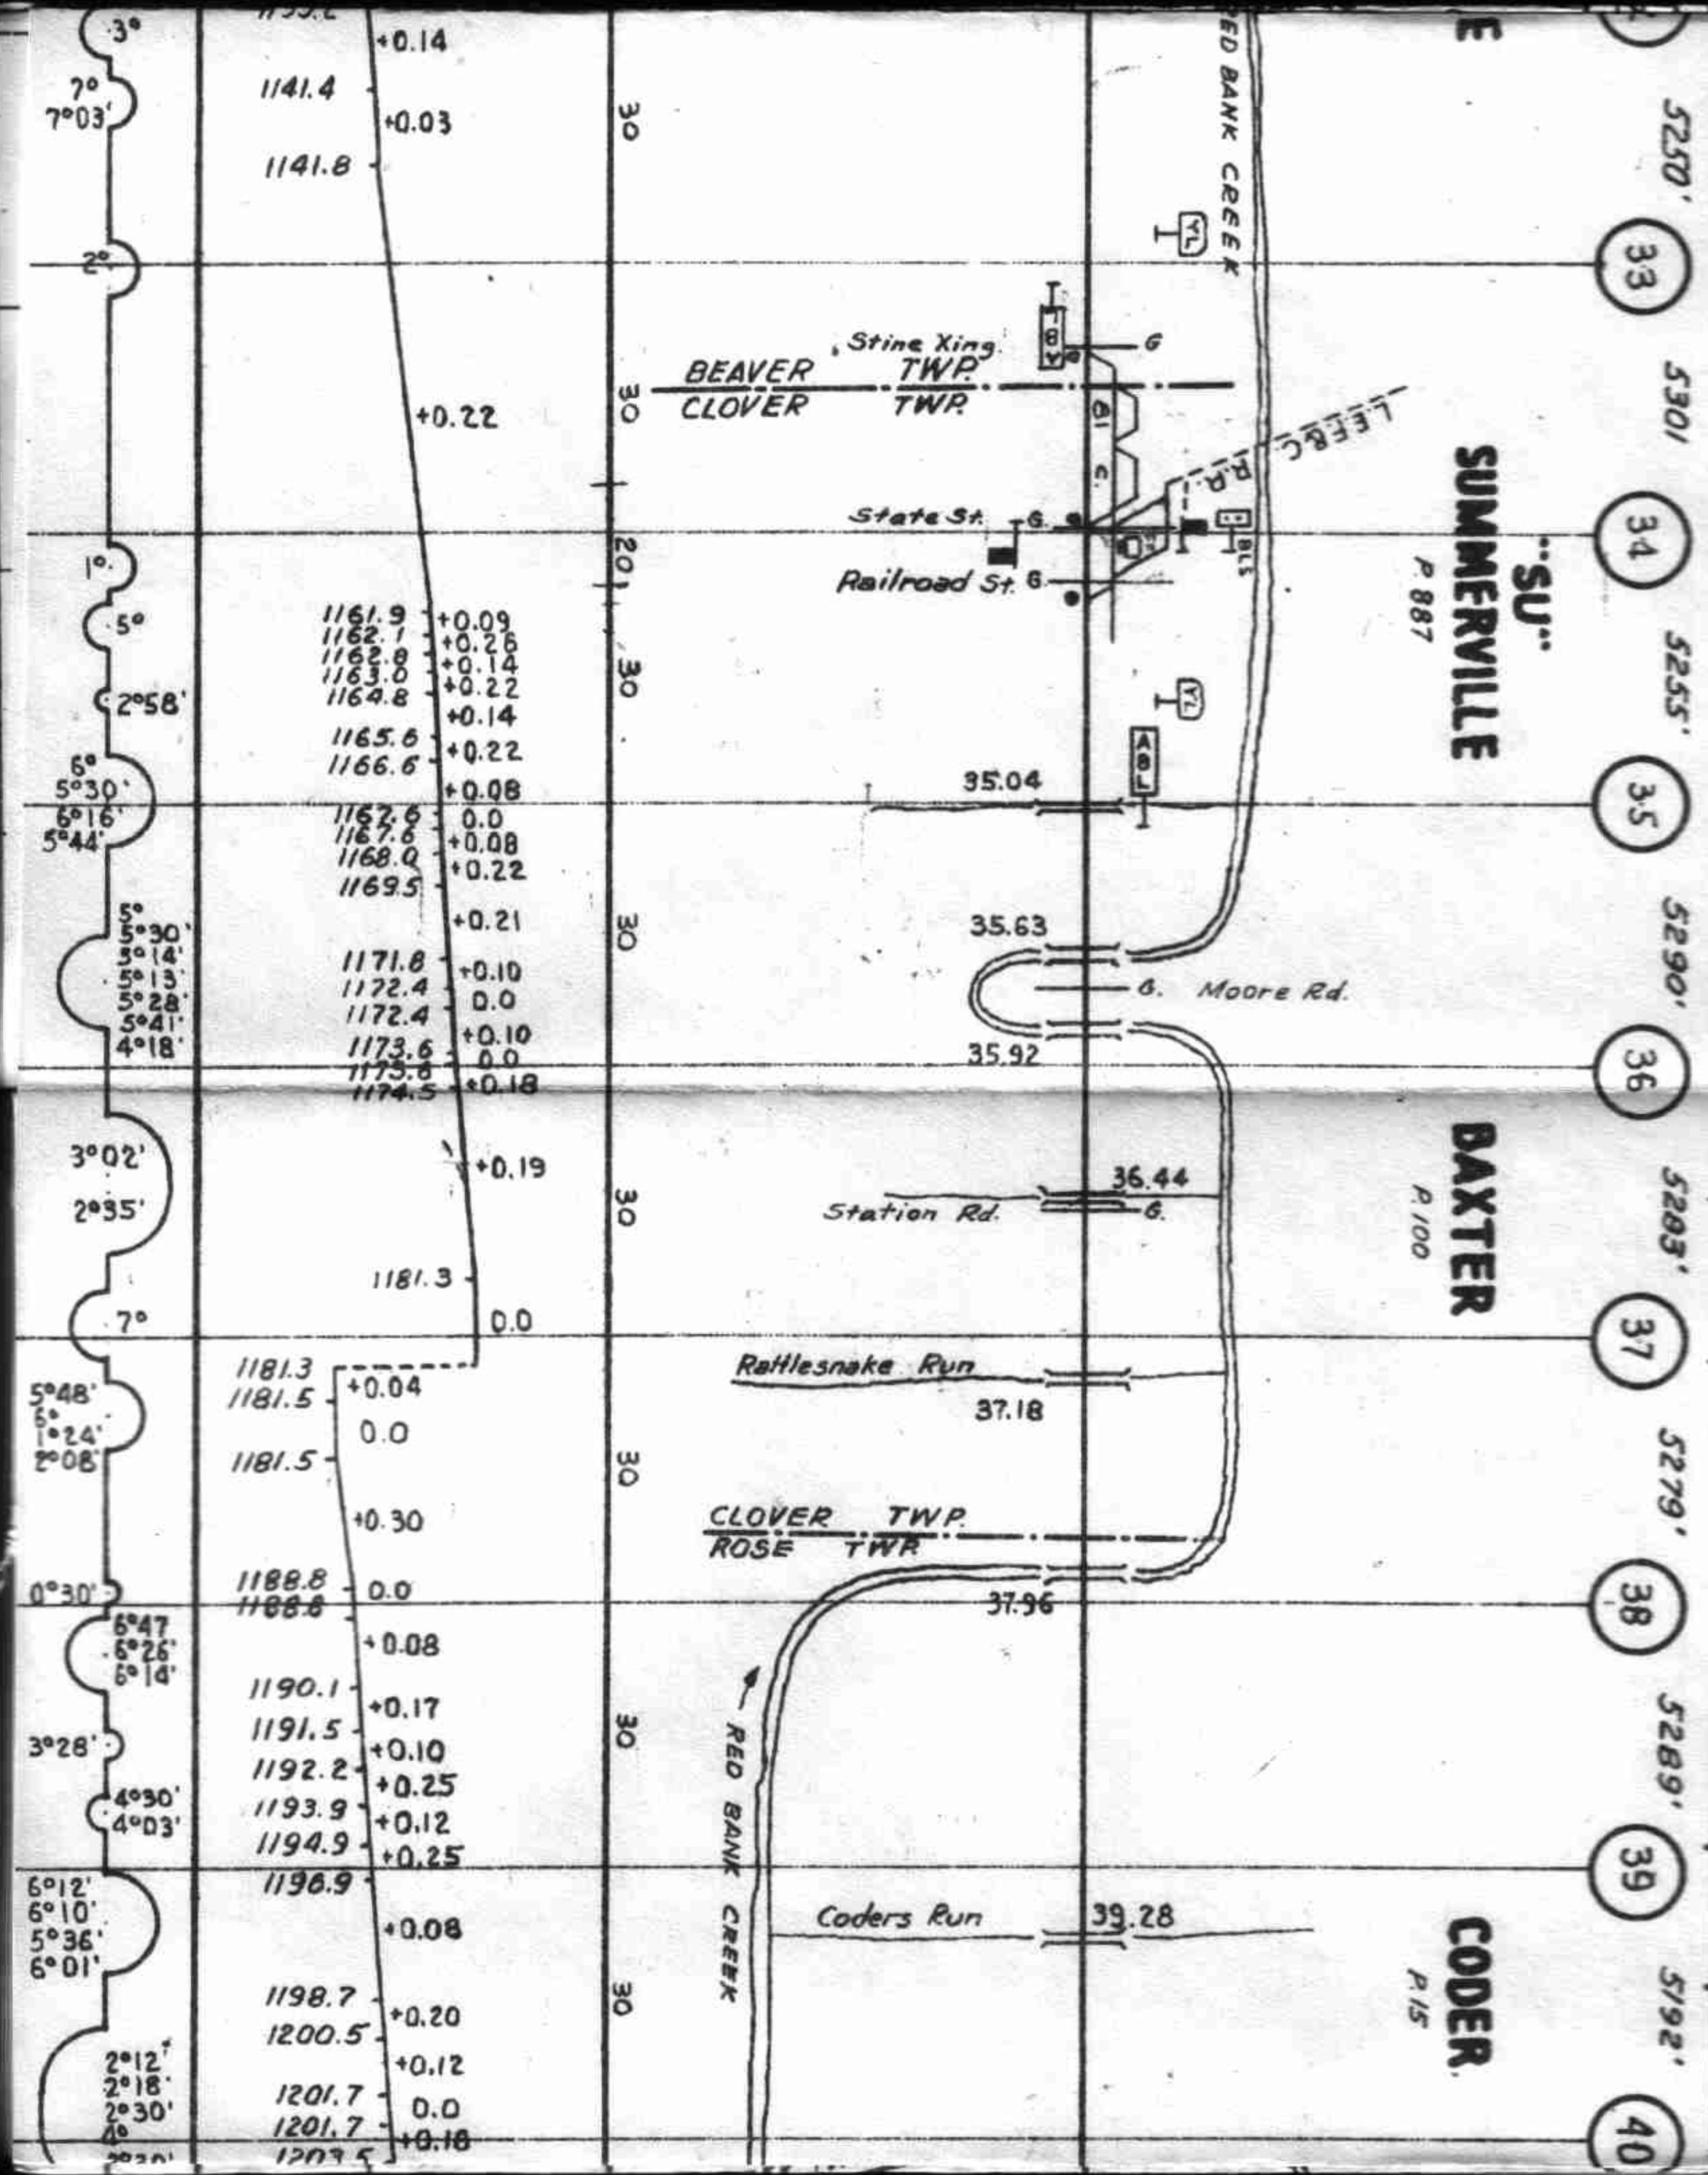

5250'	33
5301	34
5255'	35
5290'	36
5203'	37
5279'	38
5289'	39
5192'	40


SU
SUMMERVILLE
P. 887

DAXTER
P. 100

CODER
P. 15

SKIRMISH GANG NO. 28
R.H. ARMAGOST
BROOKVILLE

SUPER

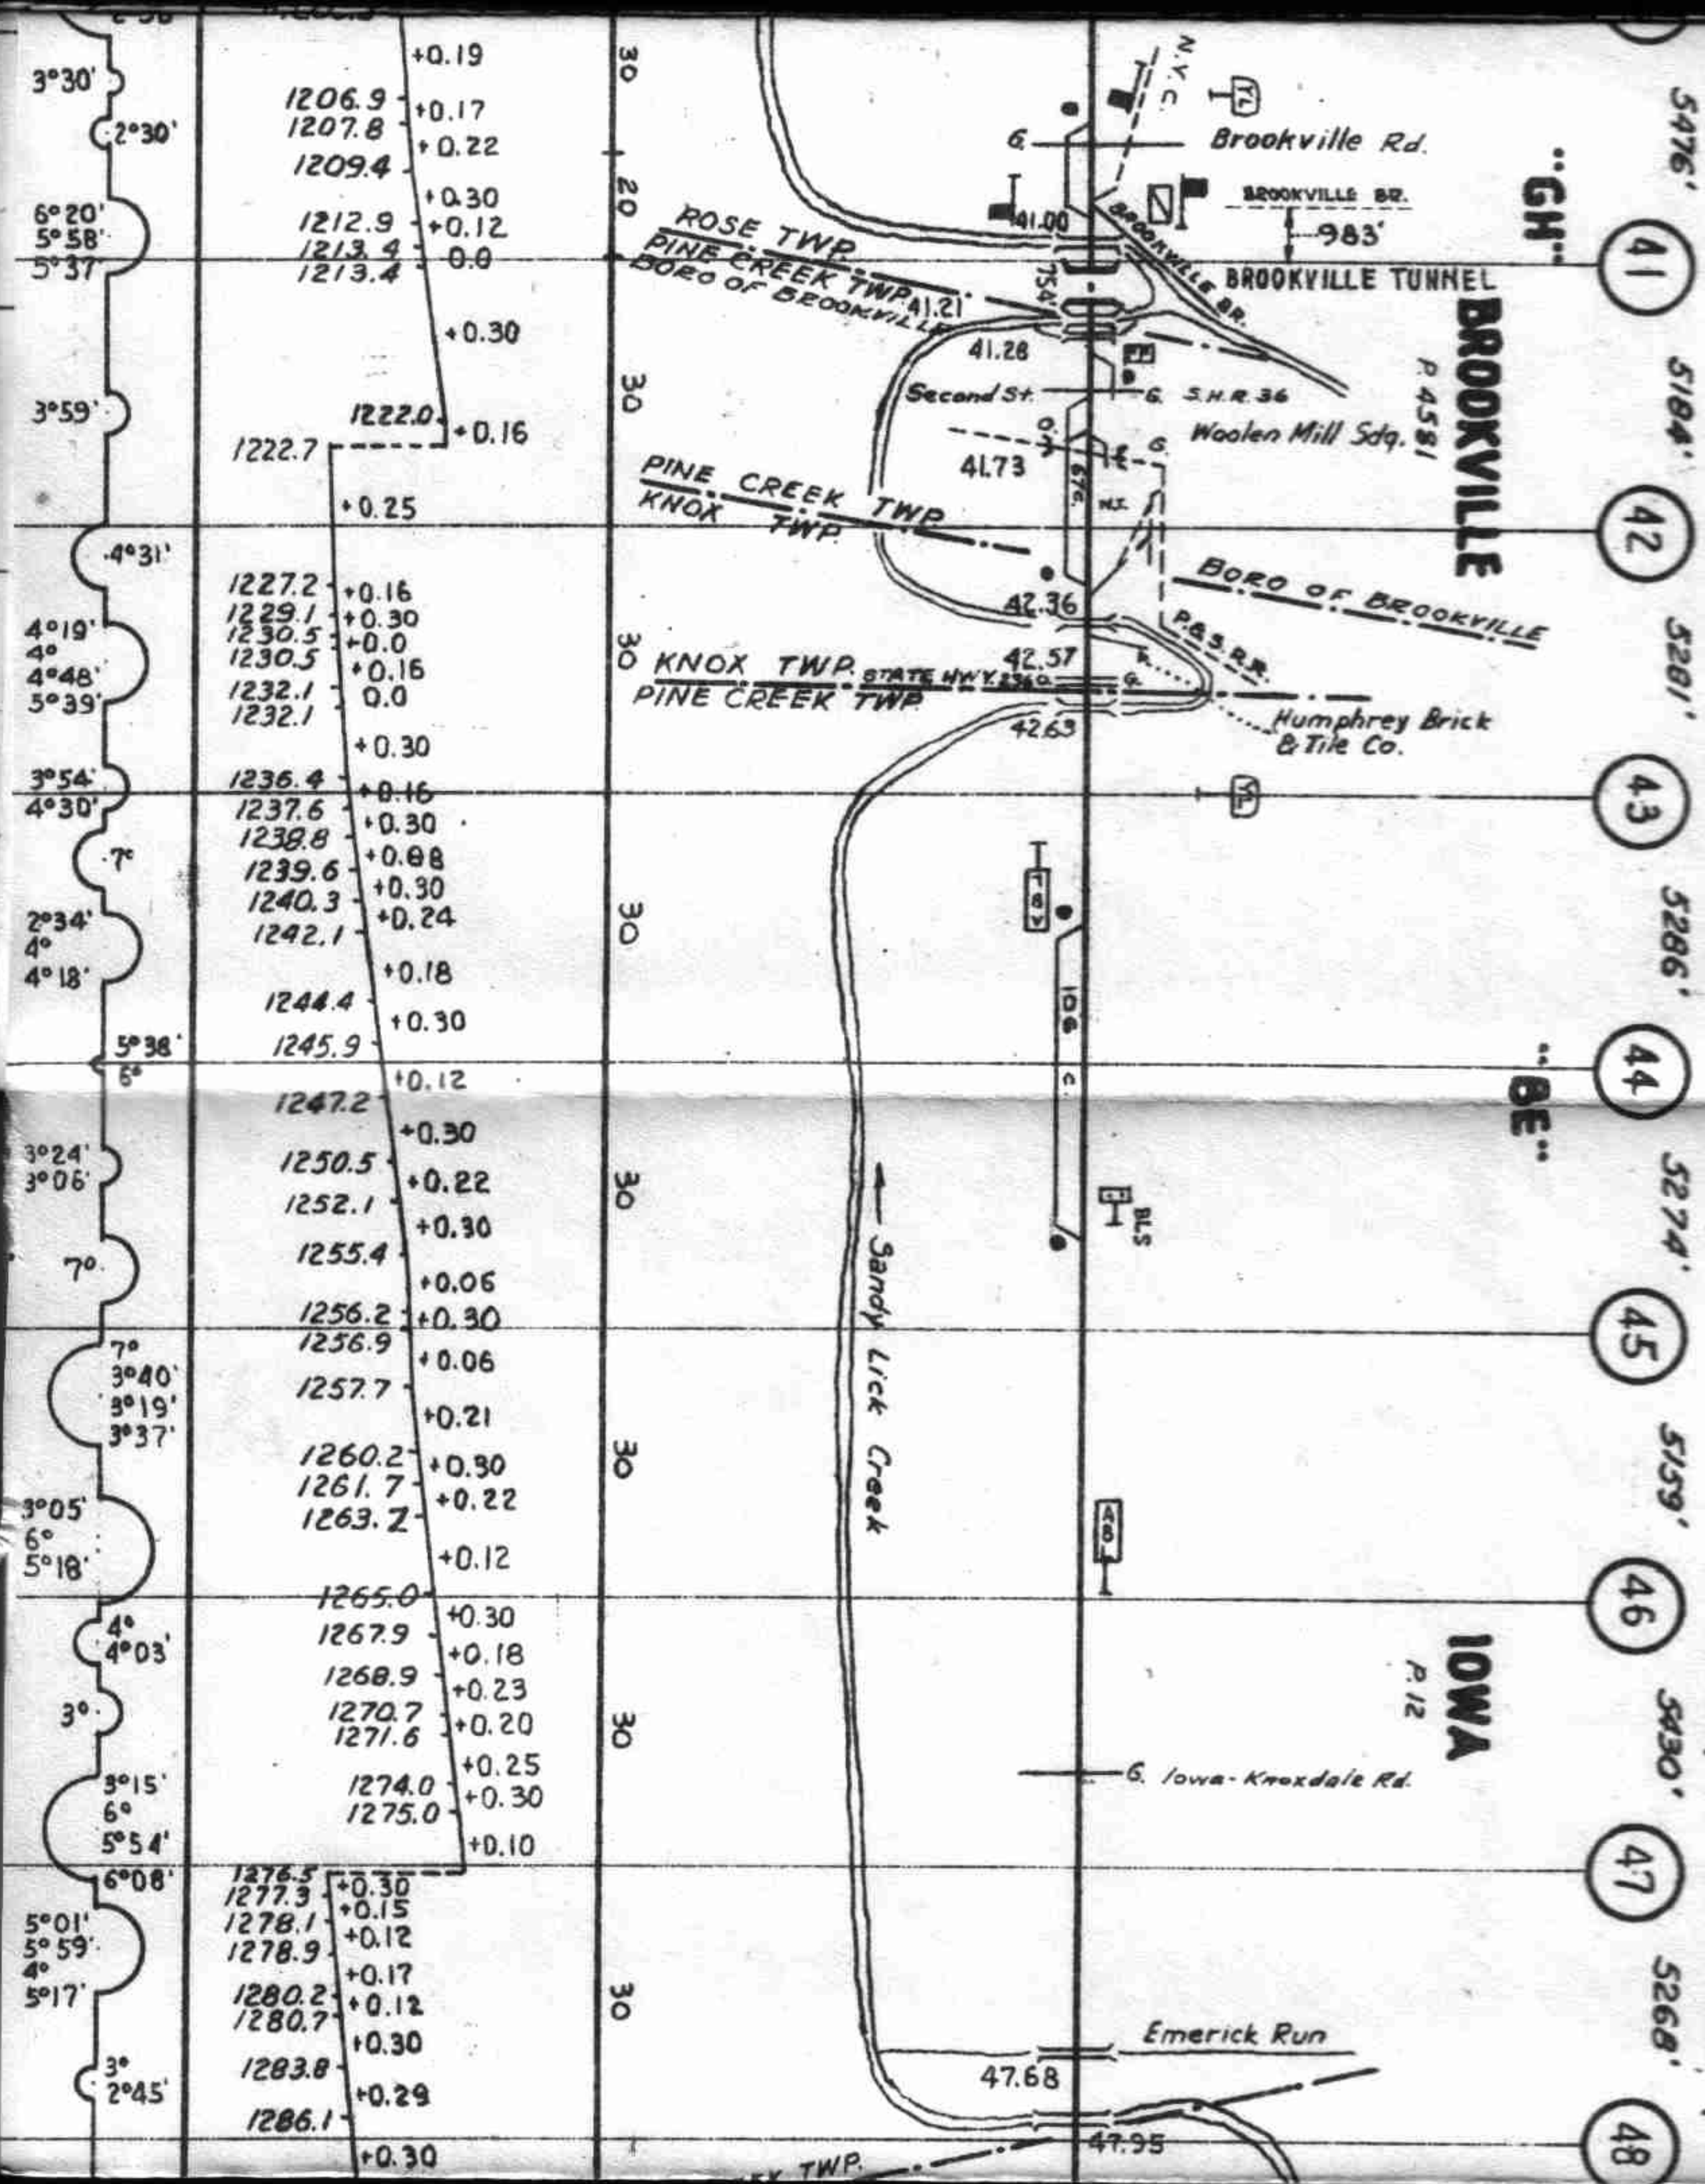

1506 R. T. MEYER REYNOLDSVILLE, PA.


MAIN TRACK 101.29
TOTAL CO. TRK 131.68
SWITCHES 202

- 5288' (49) 5289' (50) 5289' (51) 5280' (52) 5291' (53) 5275' (54) 5267' (55) 5289' (56)

FULLER P.12

MEREDITH O'DONNELL P.25

REYNOLDSVILLE P.3146

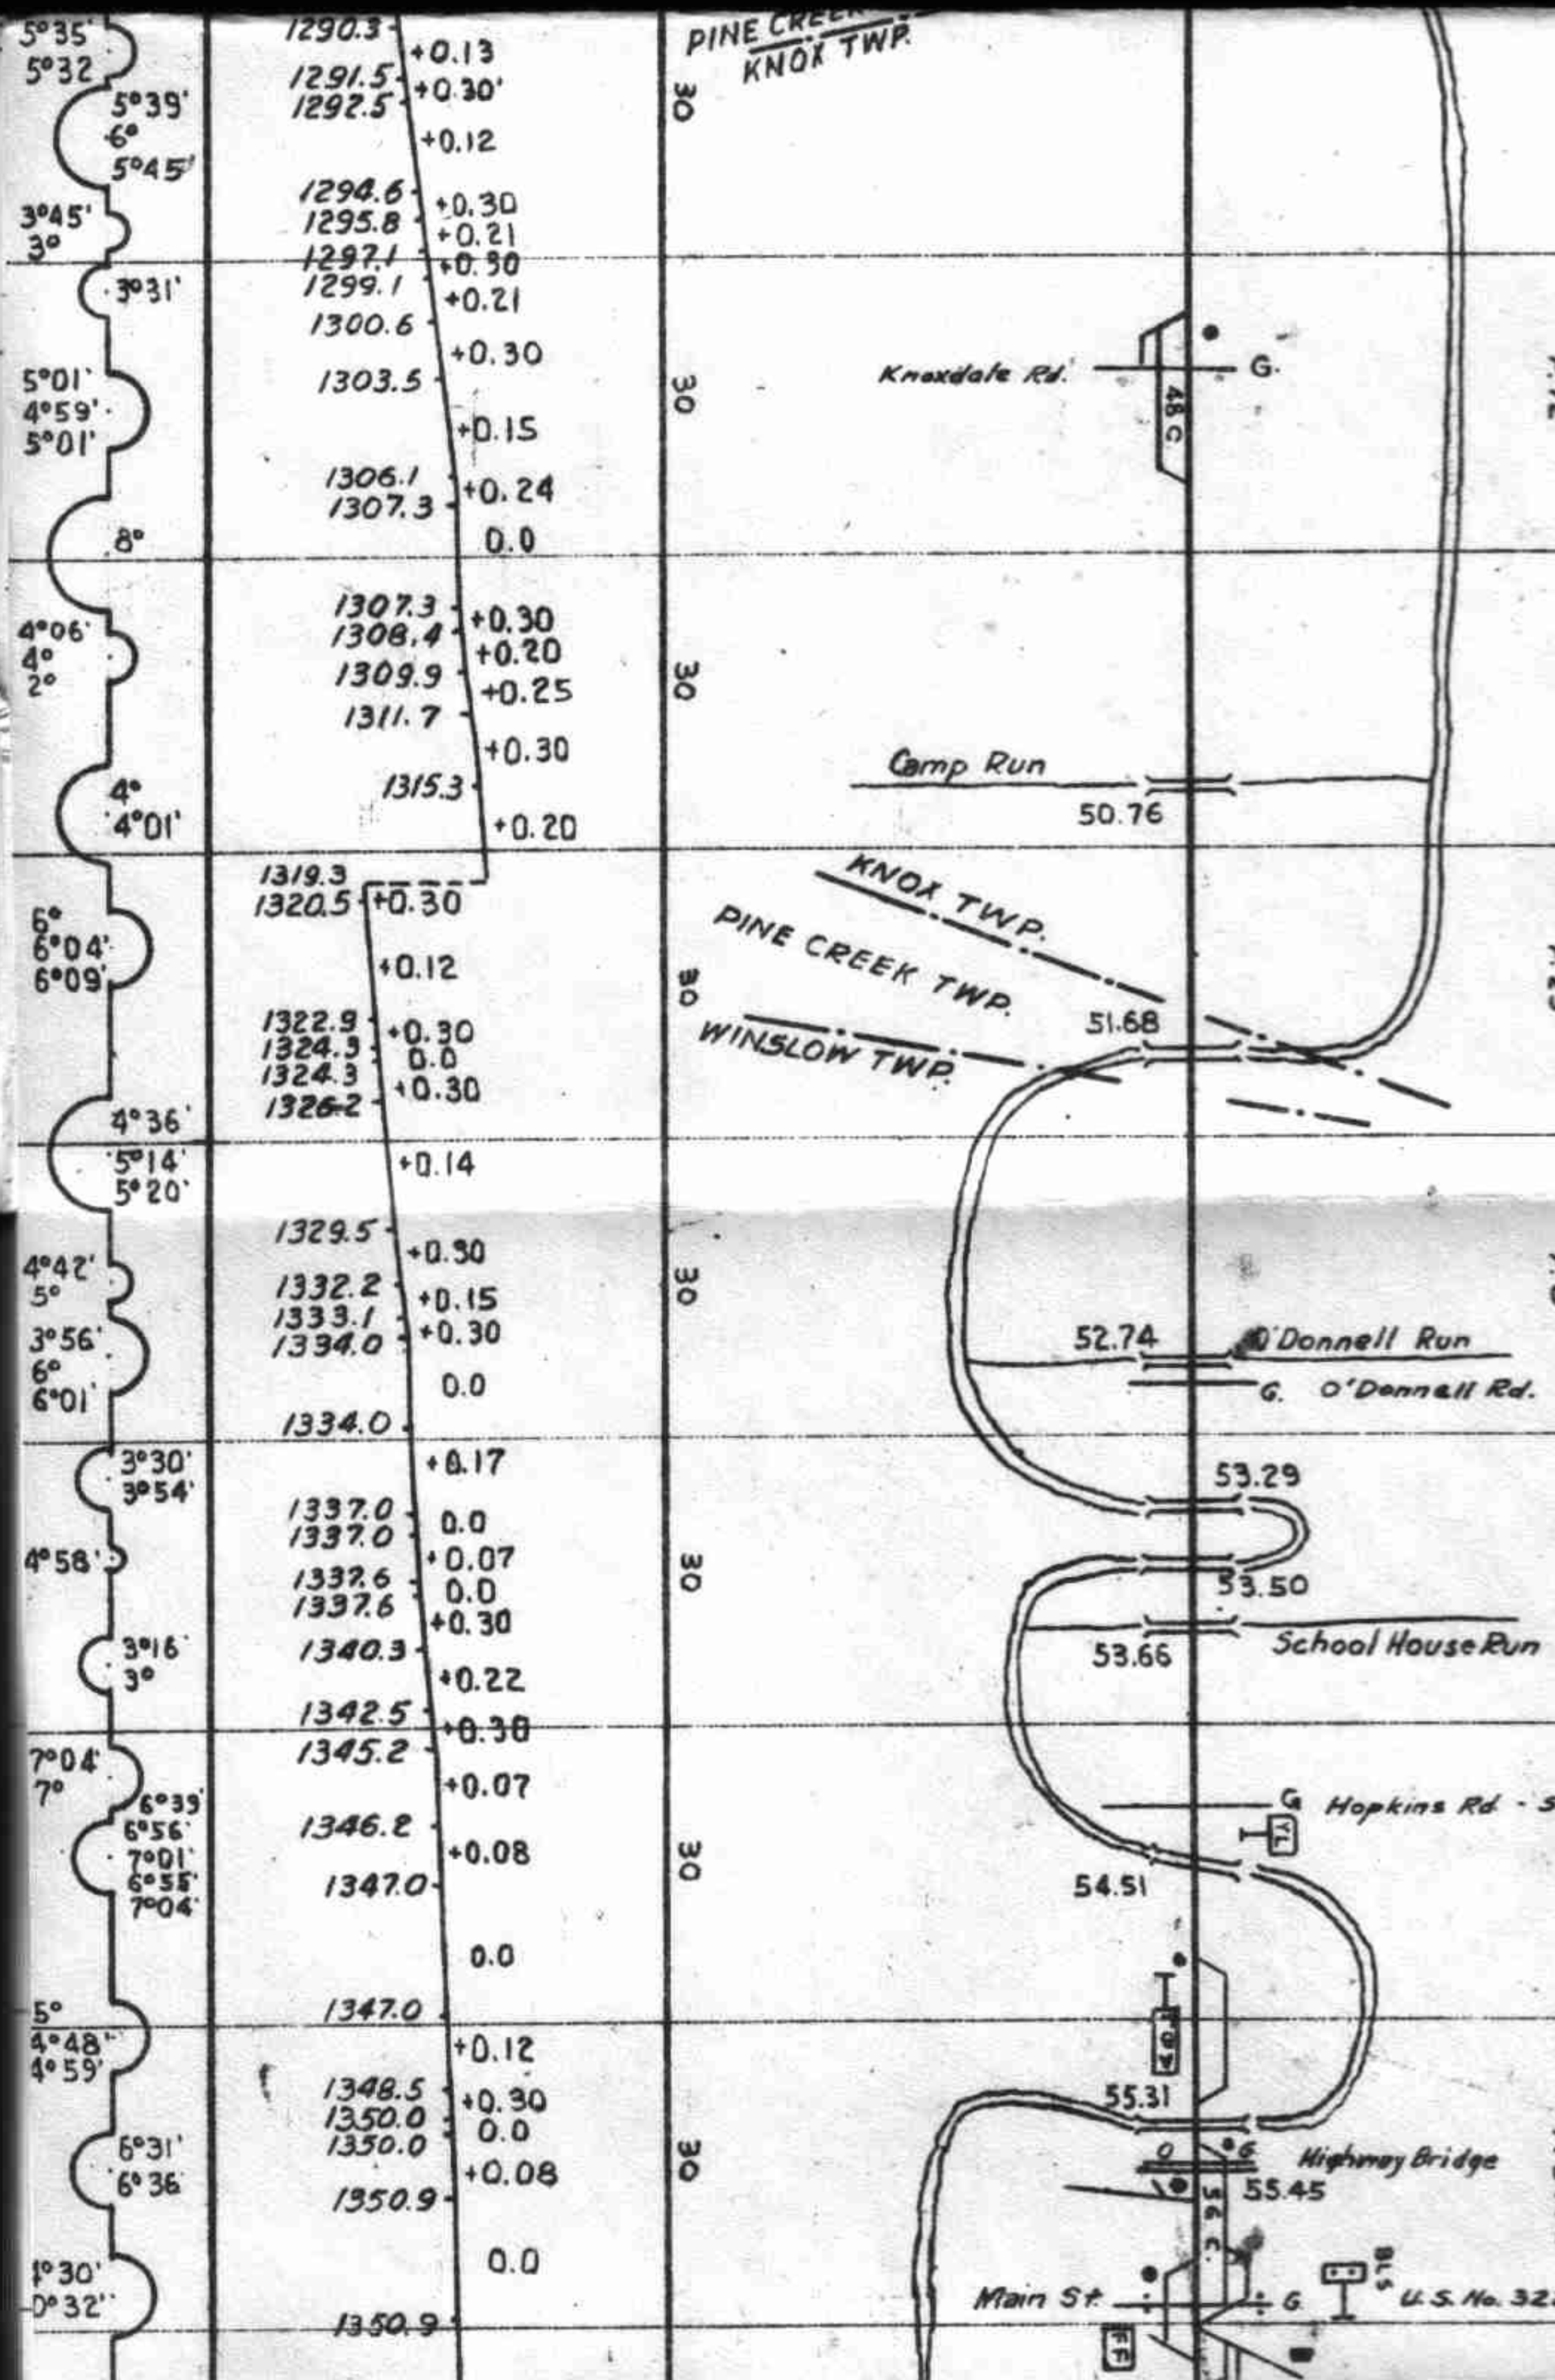

SUB DIVISION NO. 4

SKIRMISH GAND NO. 26
N.A. WEILACKER

FALLS CREEK

4290' 5.7 5280' 5.8 5282' 5.9 5279' 6.0 5277' 6.1 5289' 6.2 5270' 6.3 5287' 6.4

SHERWOOD

PANCOAST

FALLS CREEK

"FC"

P. 50

P. 50

P. 1259

Panther Run

57.78

Pancoast Mine Rd. G.

B. & N. Coal Co.

Sandy Lick Creek

London Mine Rd. G.

JEFFERSON CO.
WINSLOW TWP
SANDY TWP
CLEARFIELD CO.

Falls Creek Refractories

Jackson China Co.

B/O Crossing

Ridgway Br.

Falls Creek

State Ny. #650

SLAB RUN

Slab Run

RIDGWAY BR.

63.11

Miles & Co.

64.35

W. L. McIntosh

+0.08

0.0

+0.11

1358.2

1360.1

1360.6

+0.19

+0.11

+0.07

1365.1

+0.06

1370.0

+0.10

1371.6

+0.19

1372.8

+0.20

1375.2

+0.12

1376.3

0.0

1376.3

+0.10

1377.8

0.0

1377.8

+0.10

1379.0

0.0

1379.0

1354.0
1354.0

2°

1°32'

2°56'
3°16'

4°50'
5°

1°10'
0°55'

1°30'

°25'

1°33'
2°

2°30'

3°
2°47'

1°42'


1°52'


1°48'


1°50'


1°28'

3°05'
3°

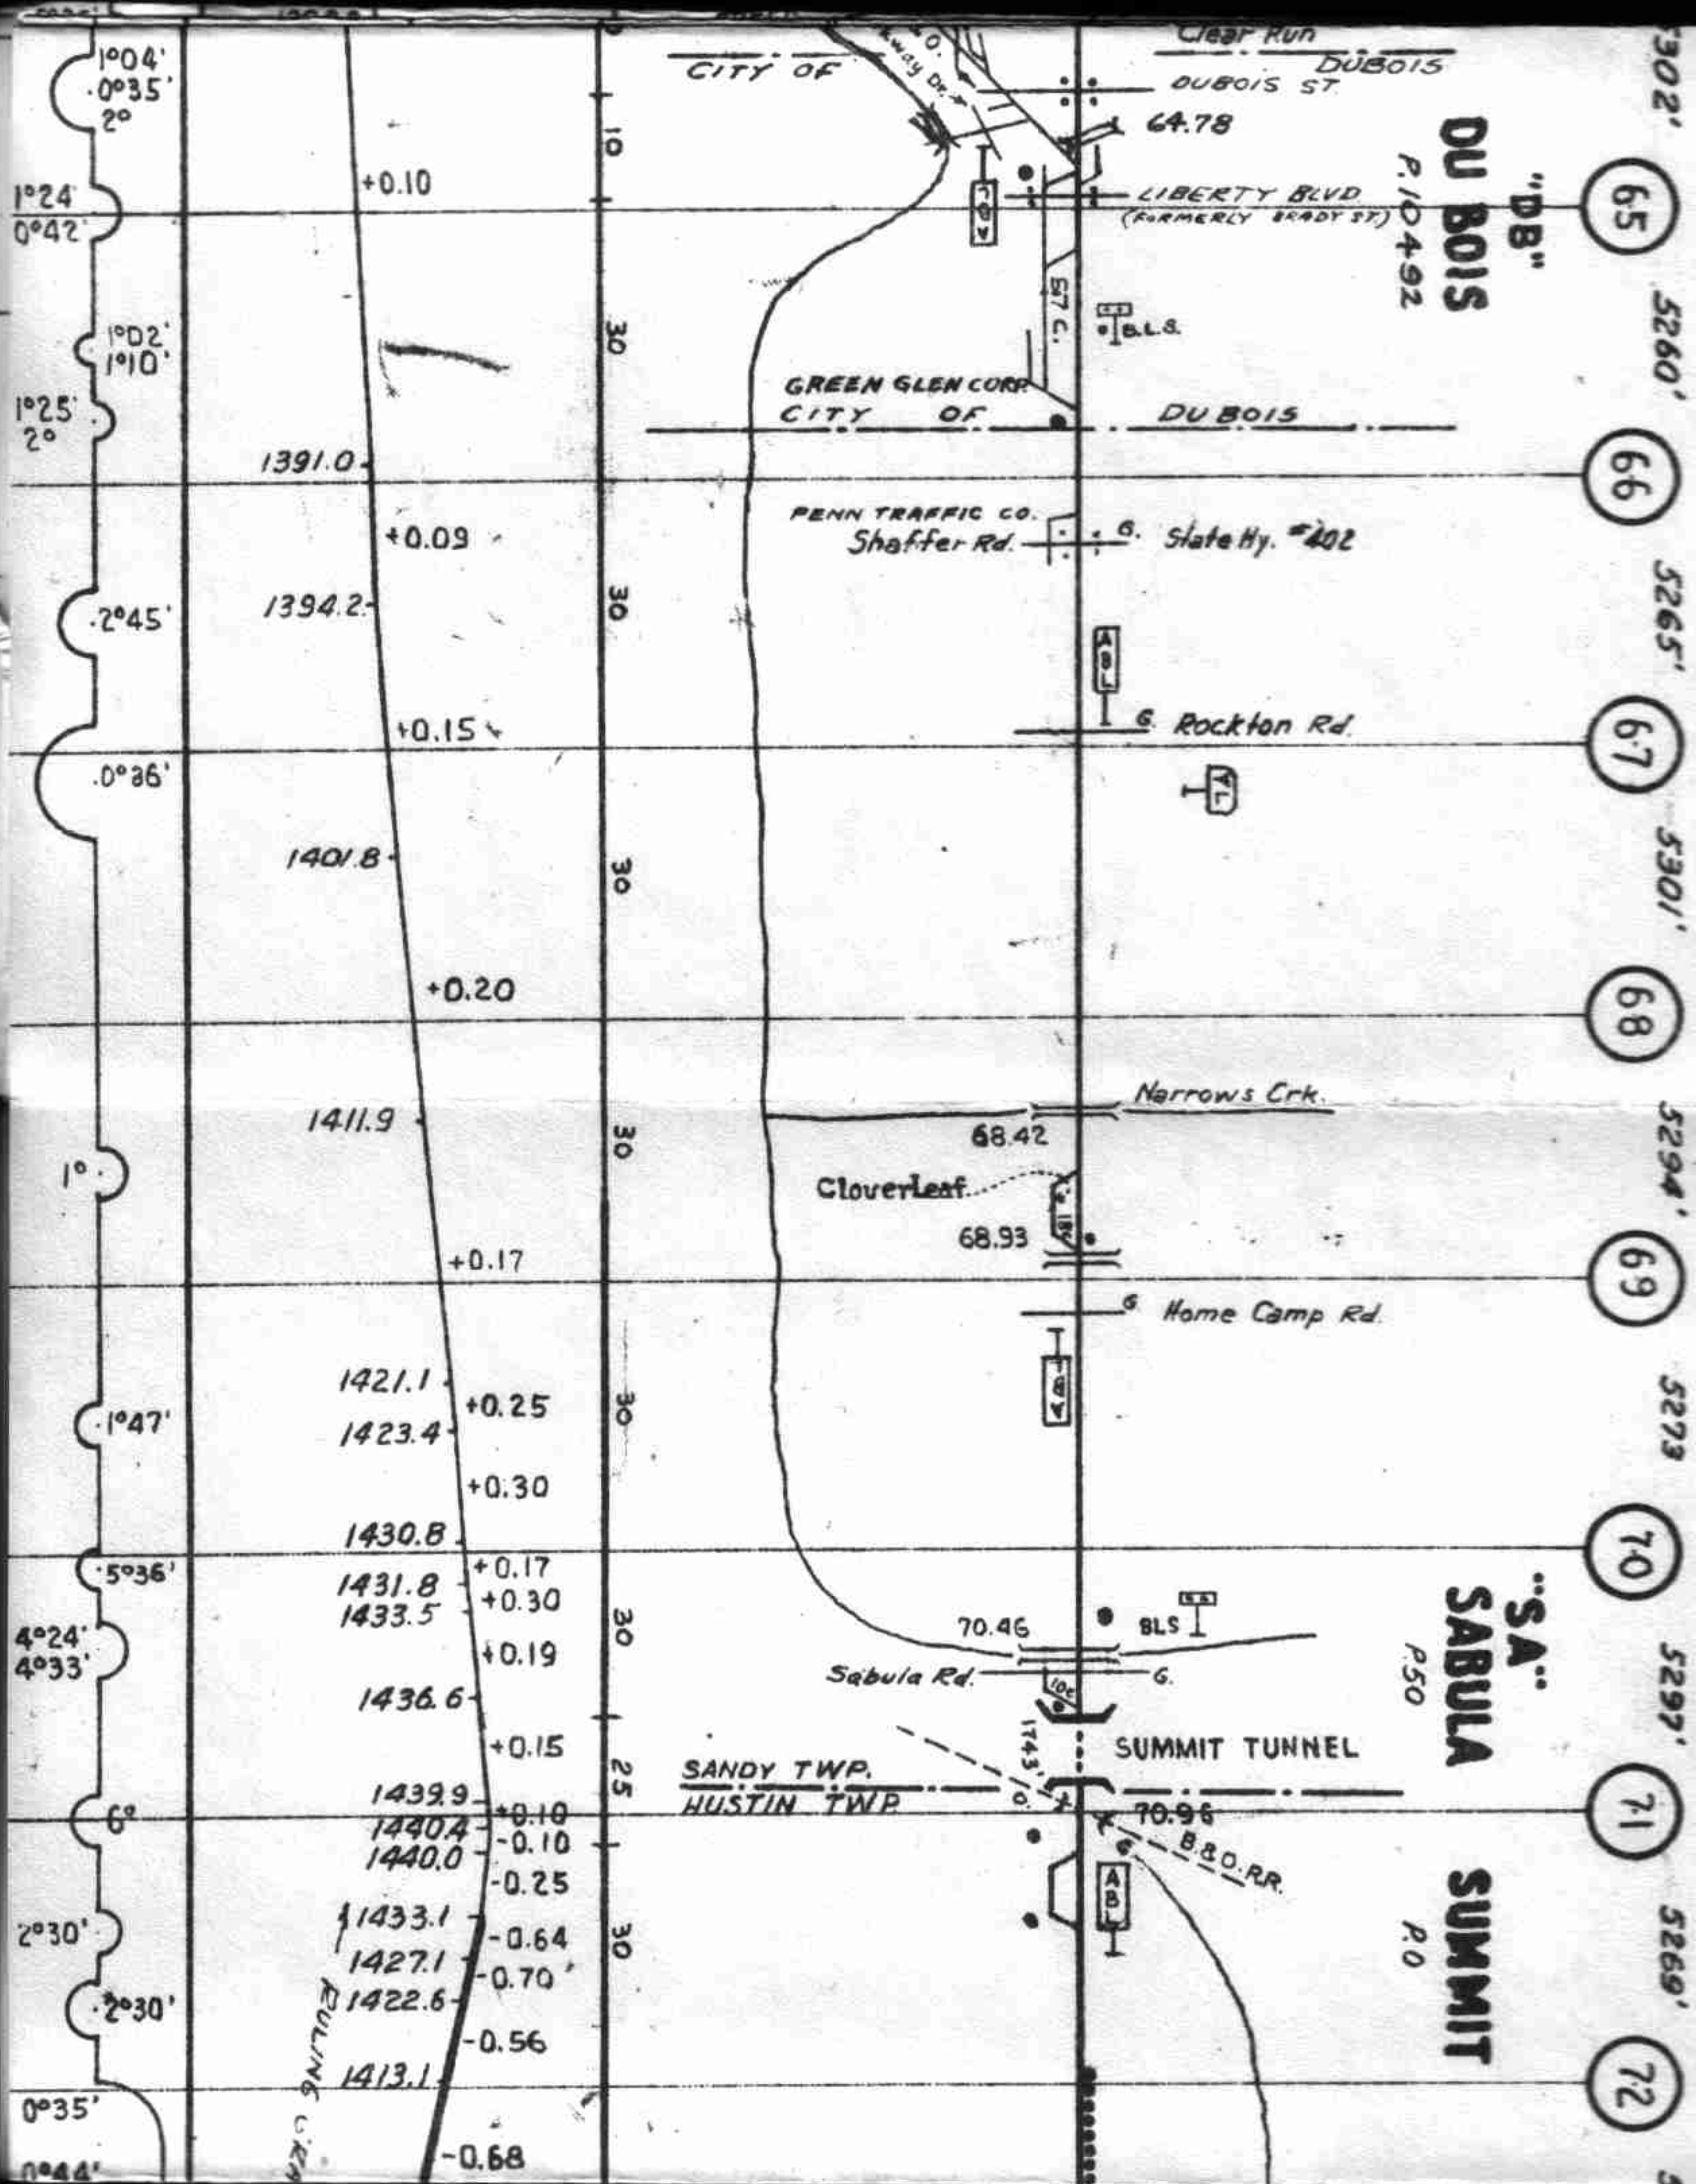

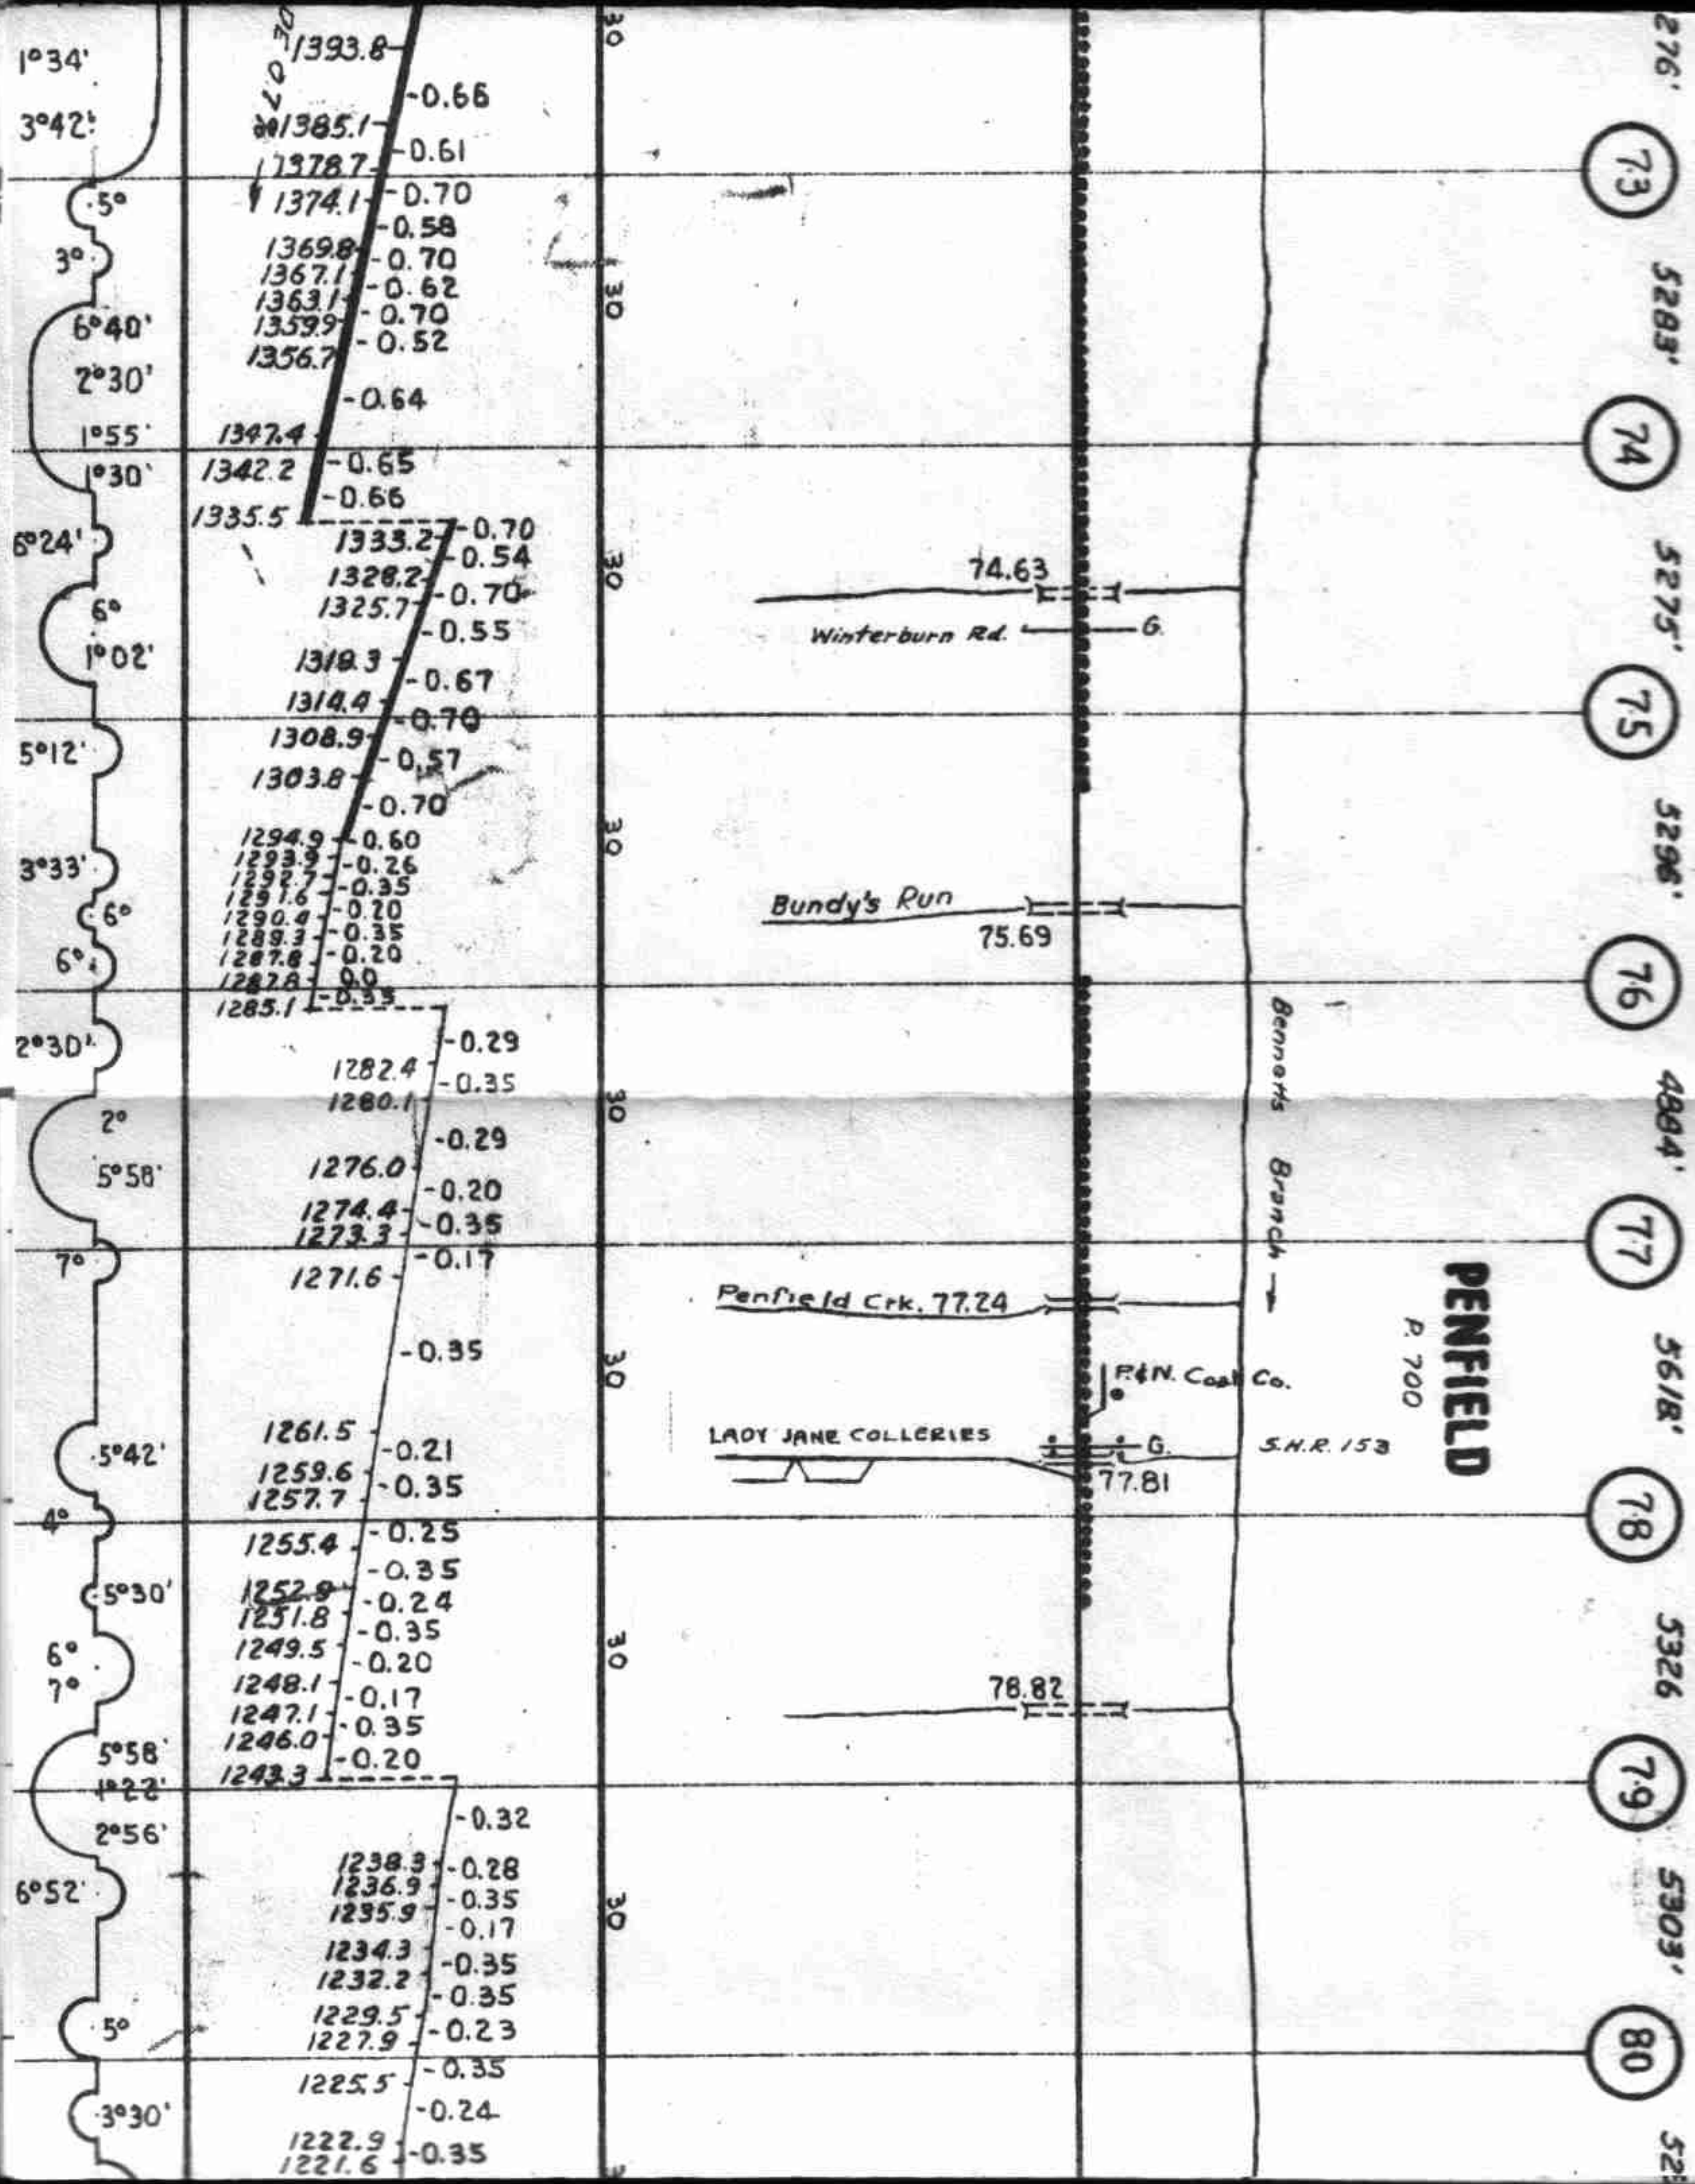

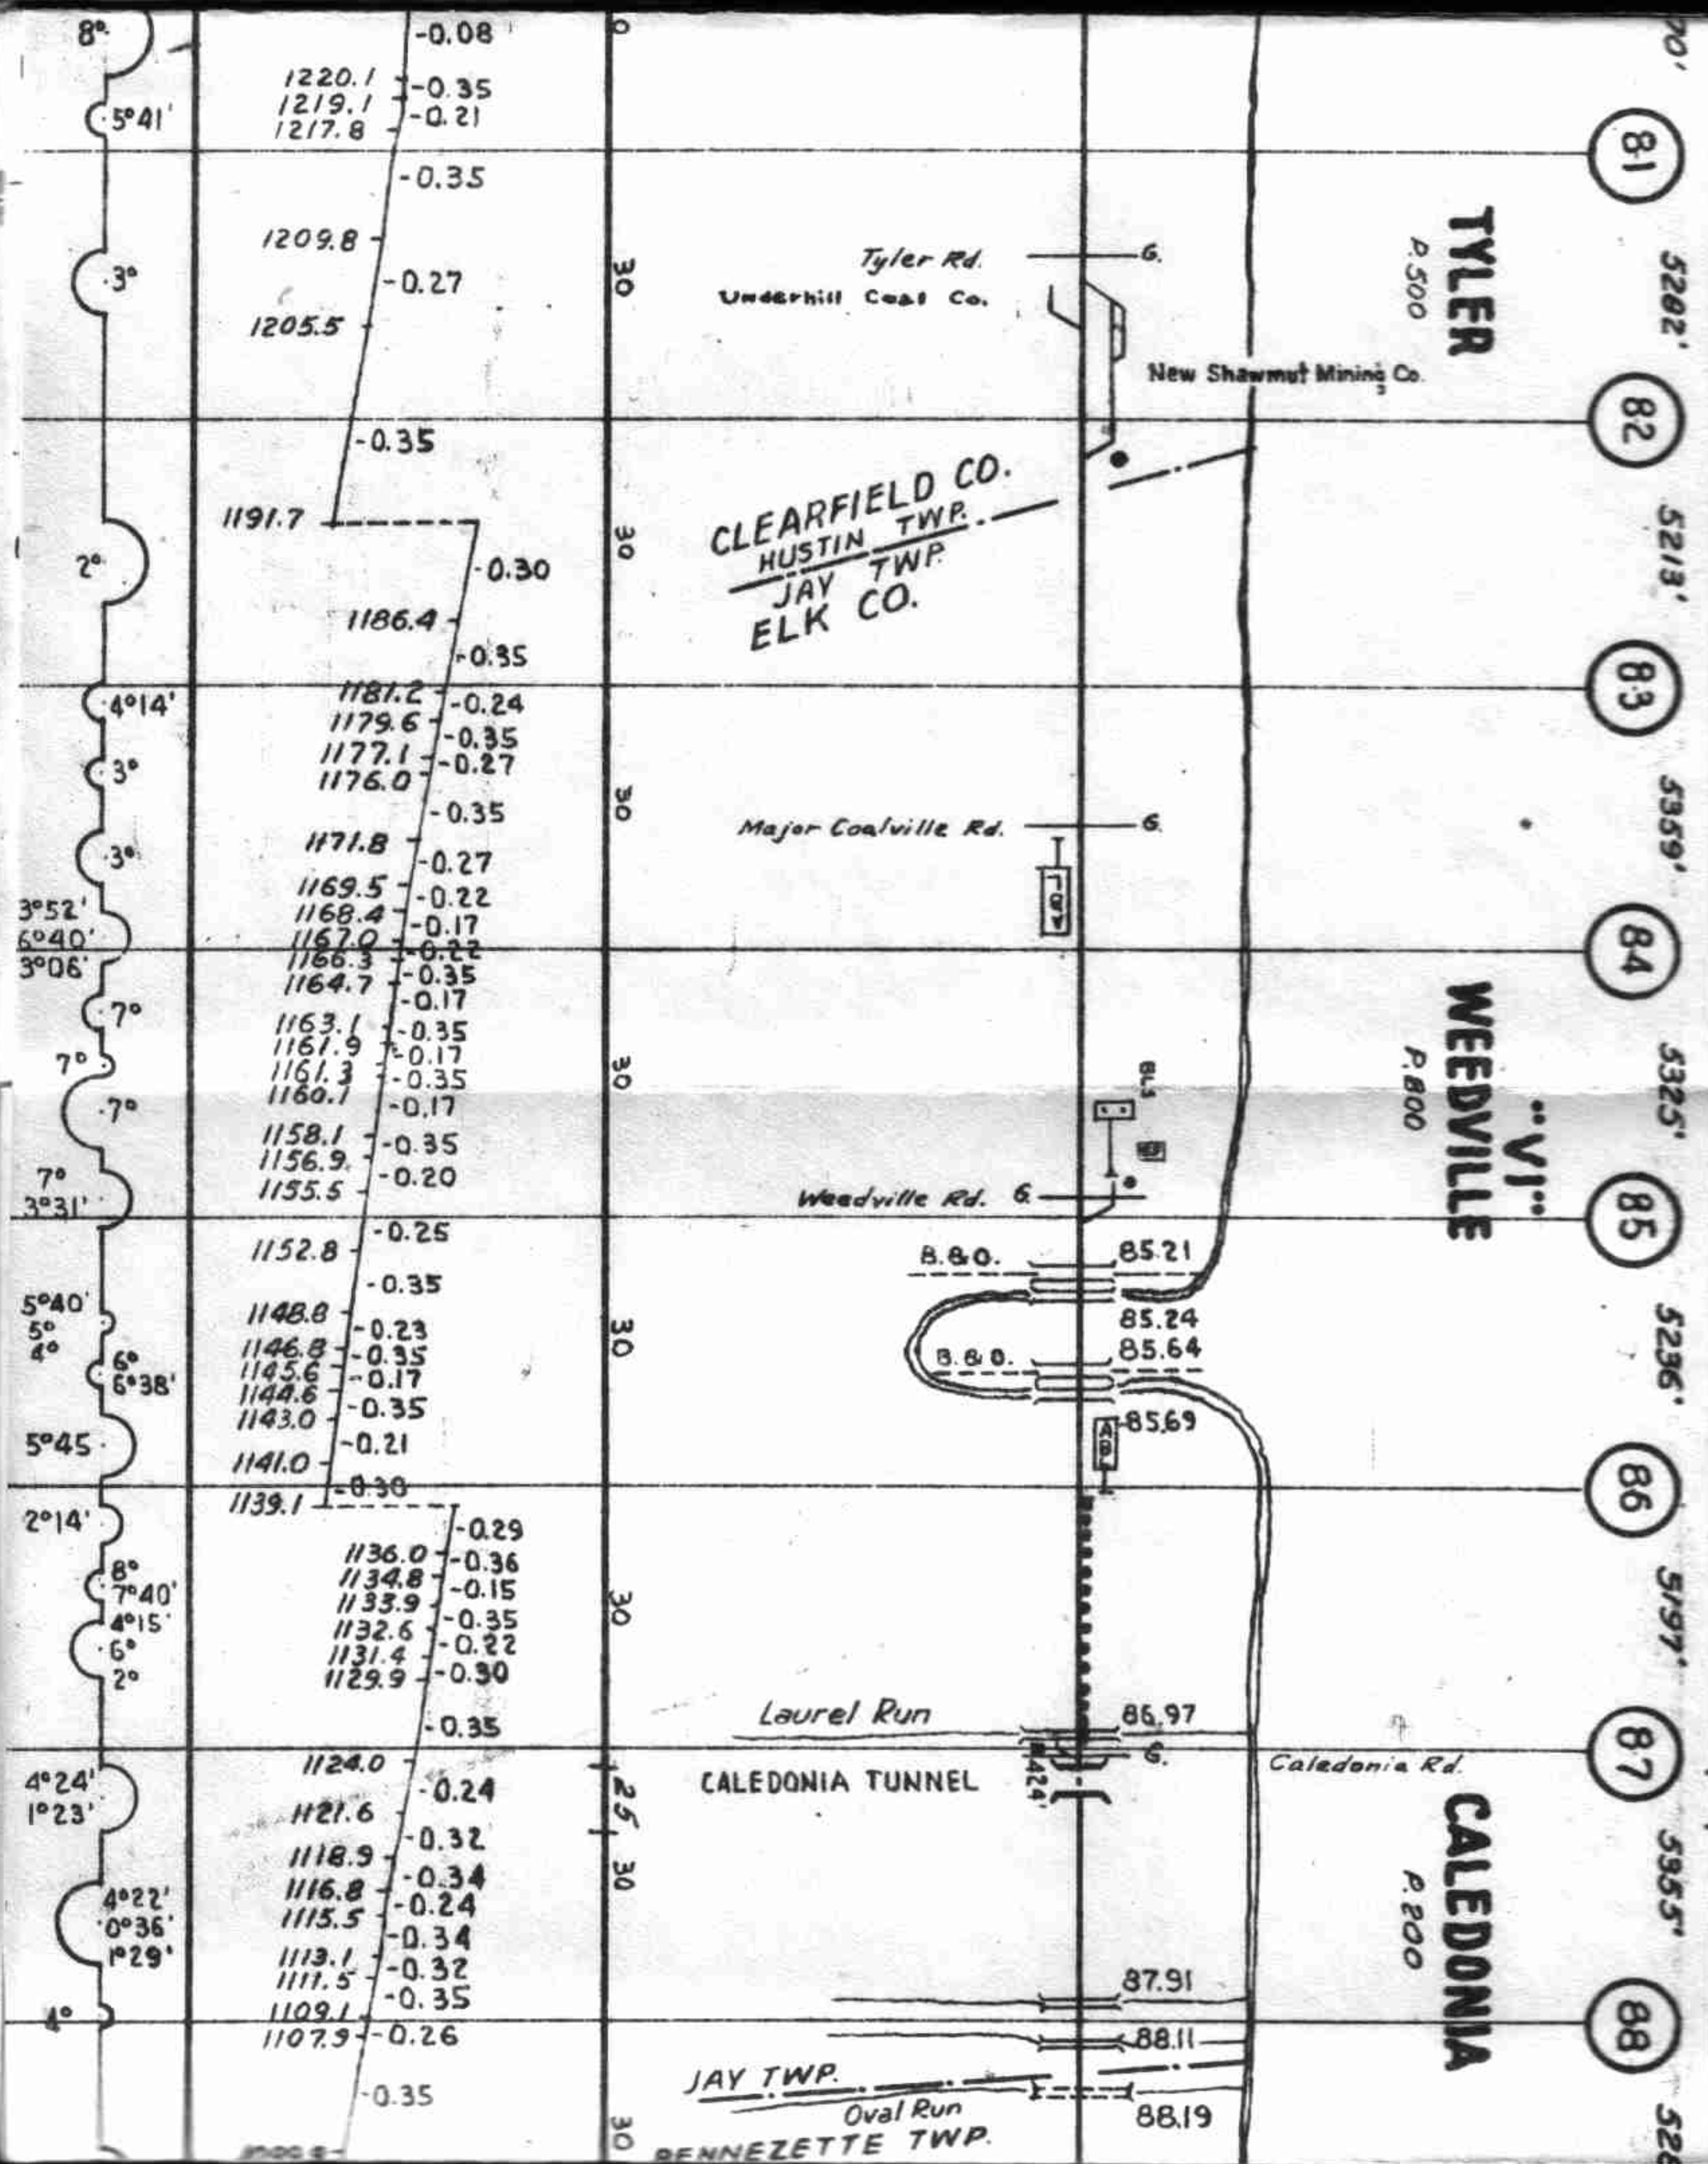

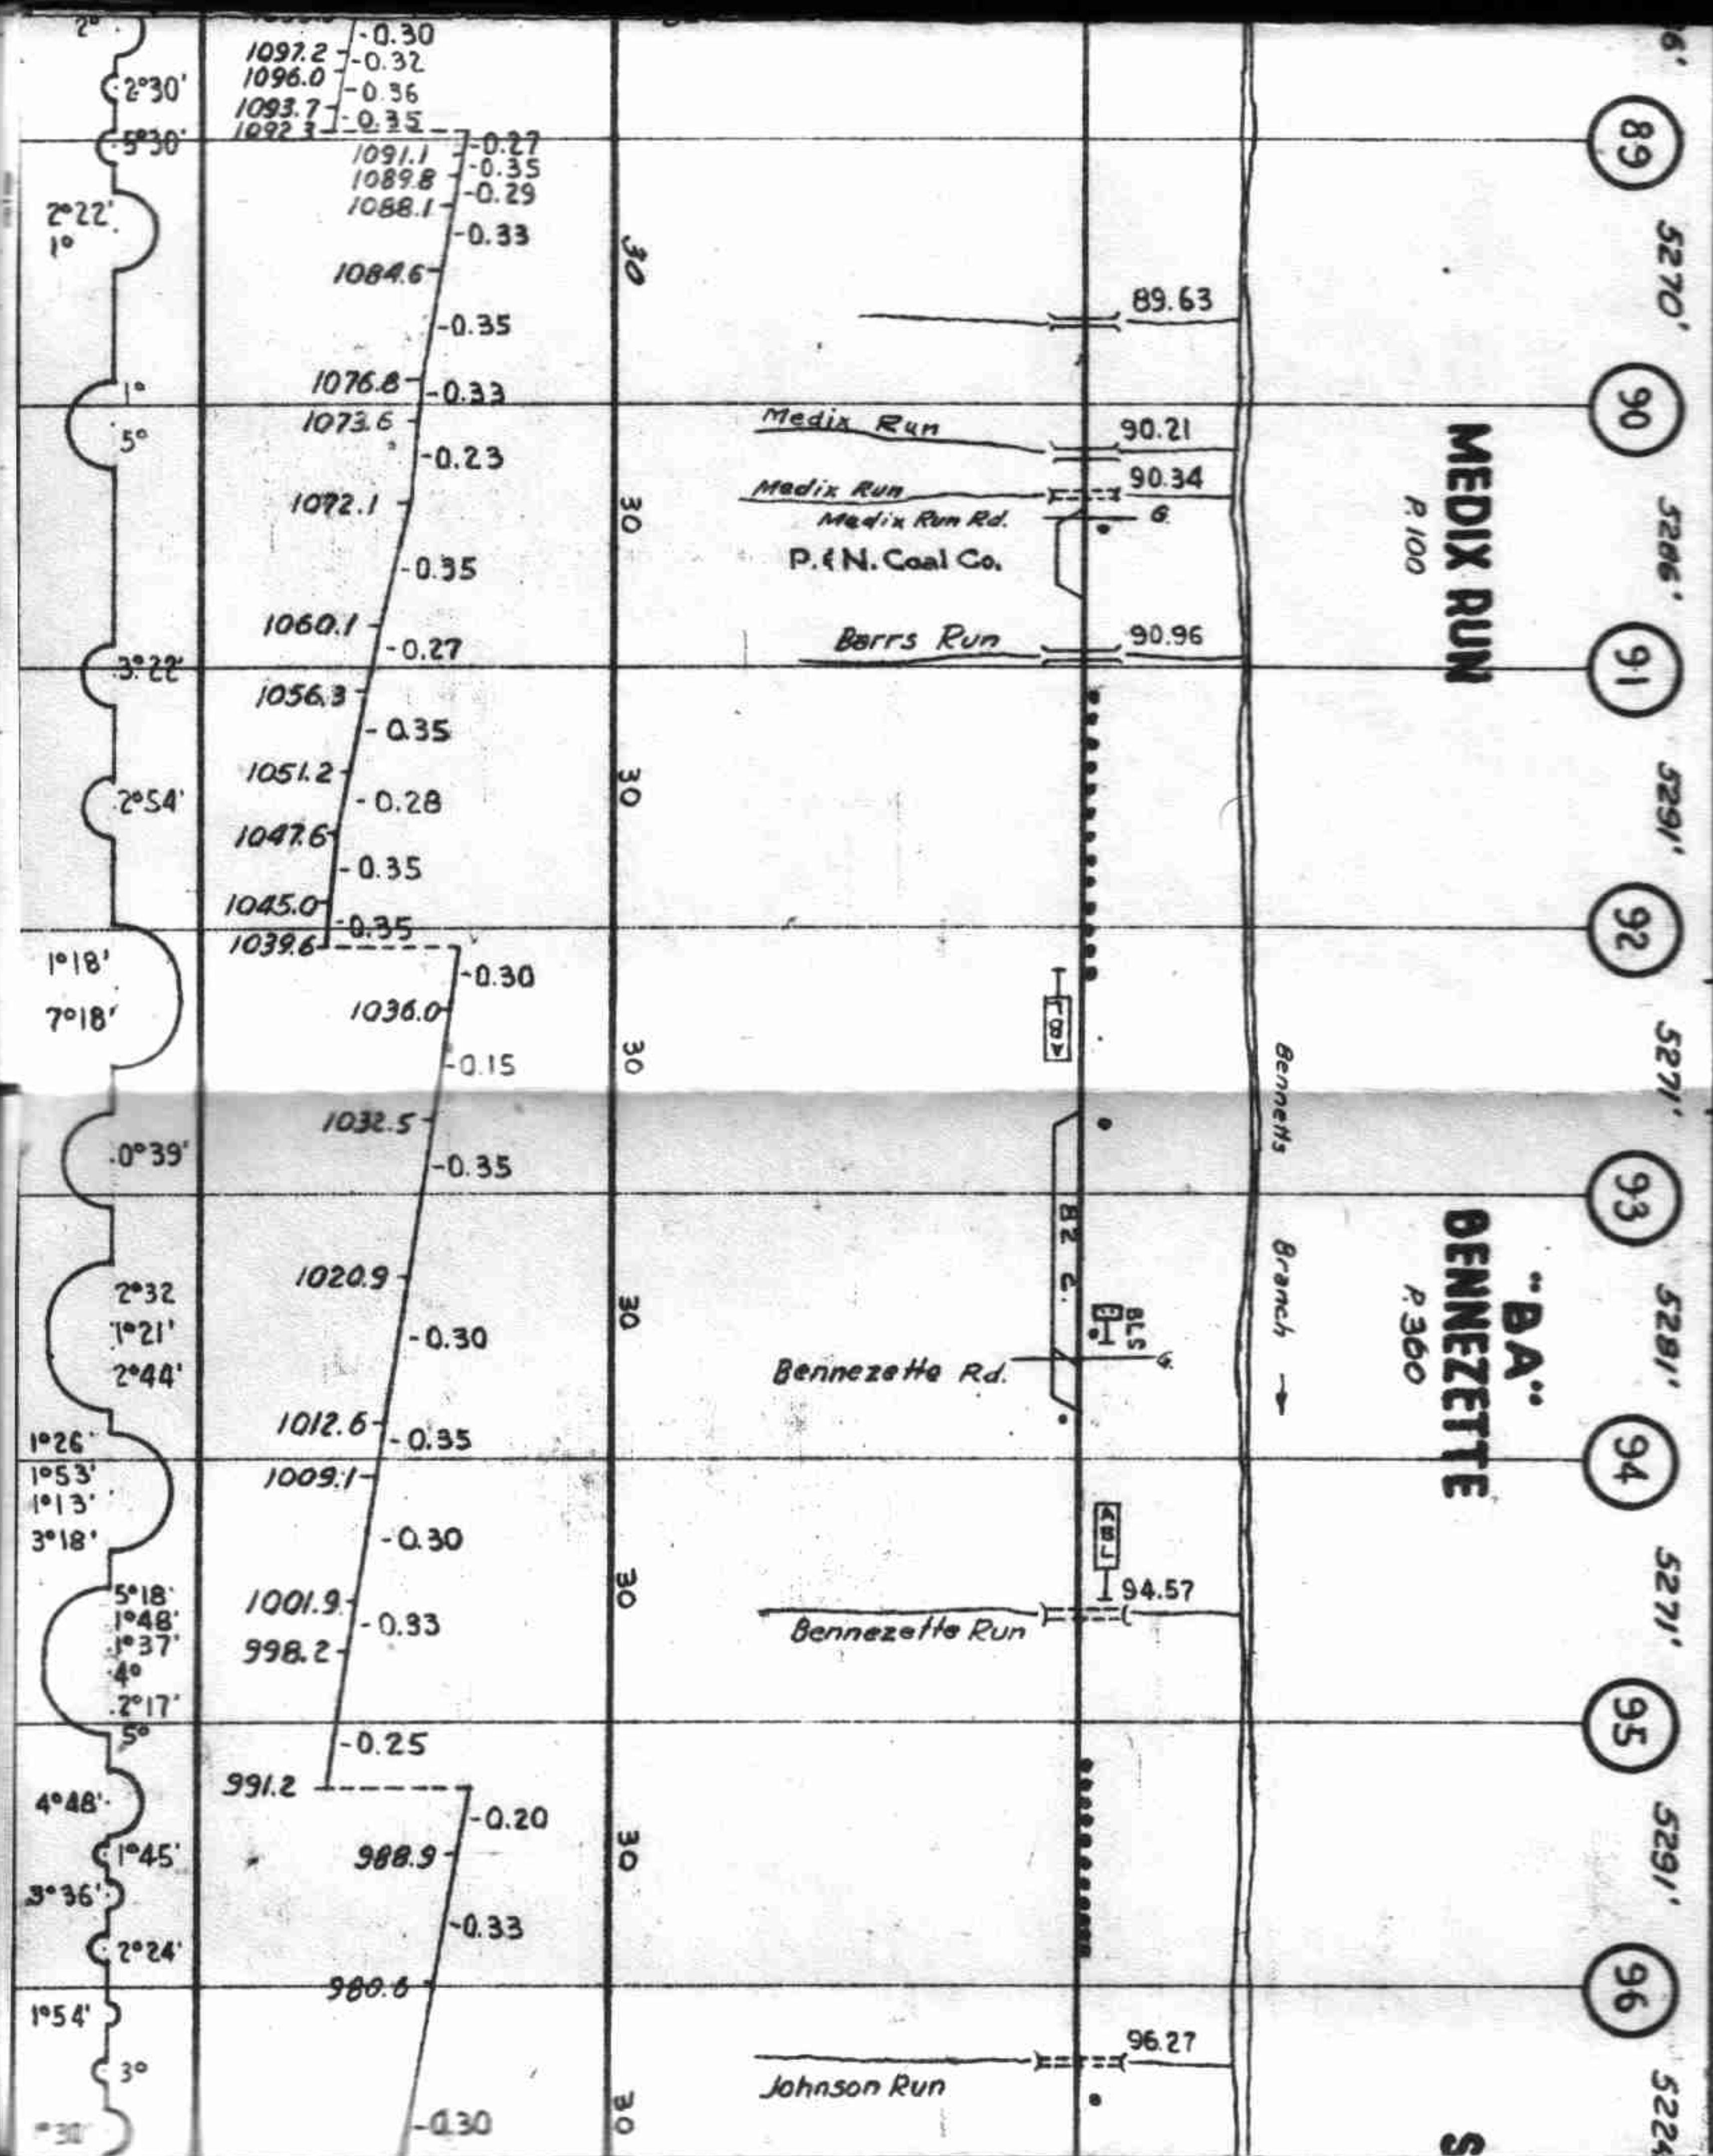

MEDIX RUN
P. 100

"BA" BENNEZETTE
P. 360

Medix Run
Medix Run Rd.
P. & N. Coal Co.

Barris Run

Bennezette Rd.

Bennezette Run

Johnson Run

Bennetts Branch

TOP

BZ C.

BLS

ABL

94.57

96.27

S


MAIN TRACK 9.02
TOTAL CO. TRK 9.84
SWITCHES 13

UMMERSON
P. 40

GRANT
P. 25

DENTS RUN
P. 50

- (97) 5339'
- (98) 5291'
- (99) 5273'
- (100) 5277'
- (101) 5287'
- (102) 5271'
- (103) 5290
- (104) 5254'

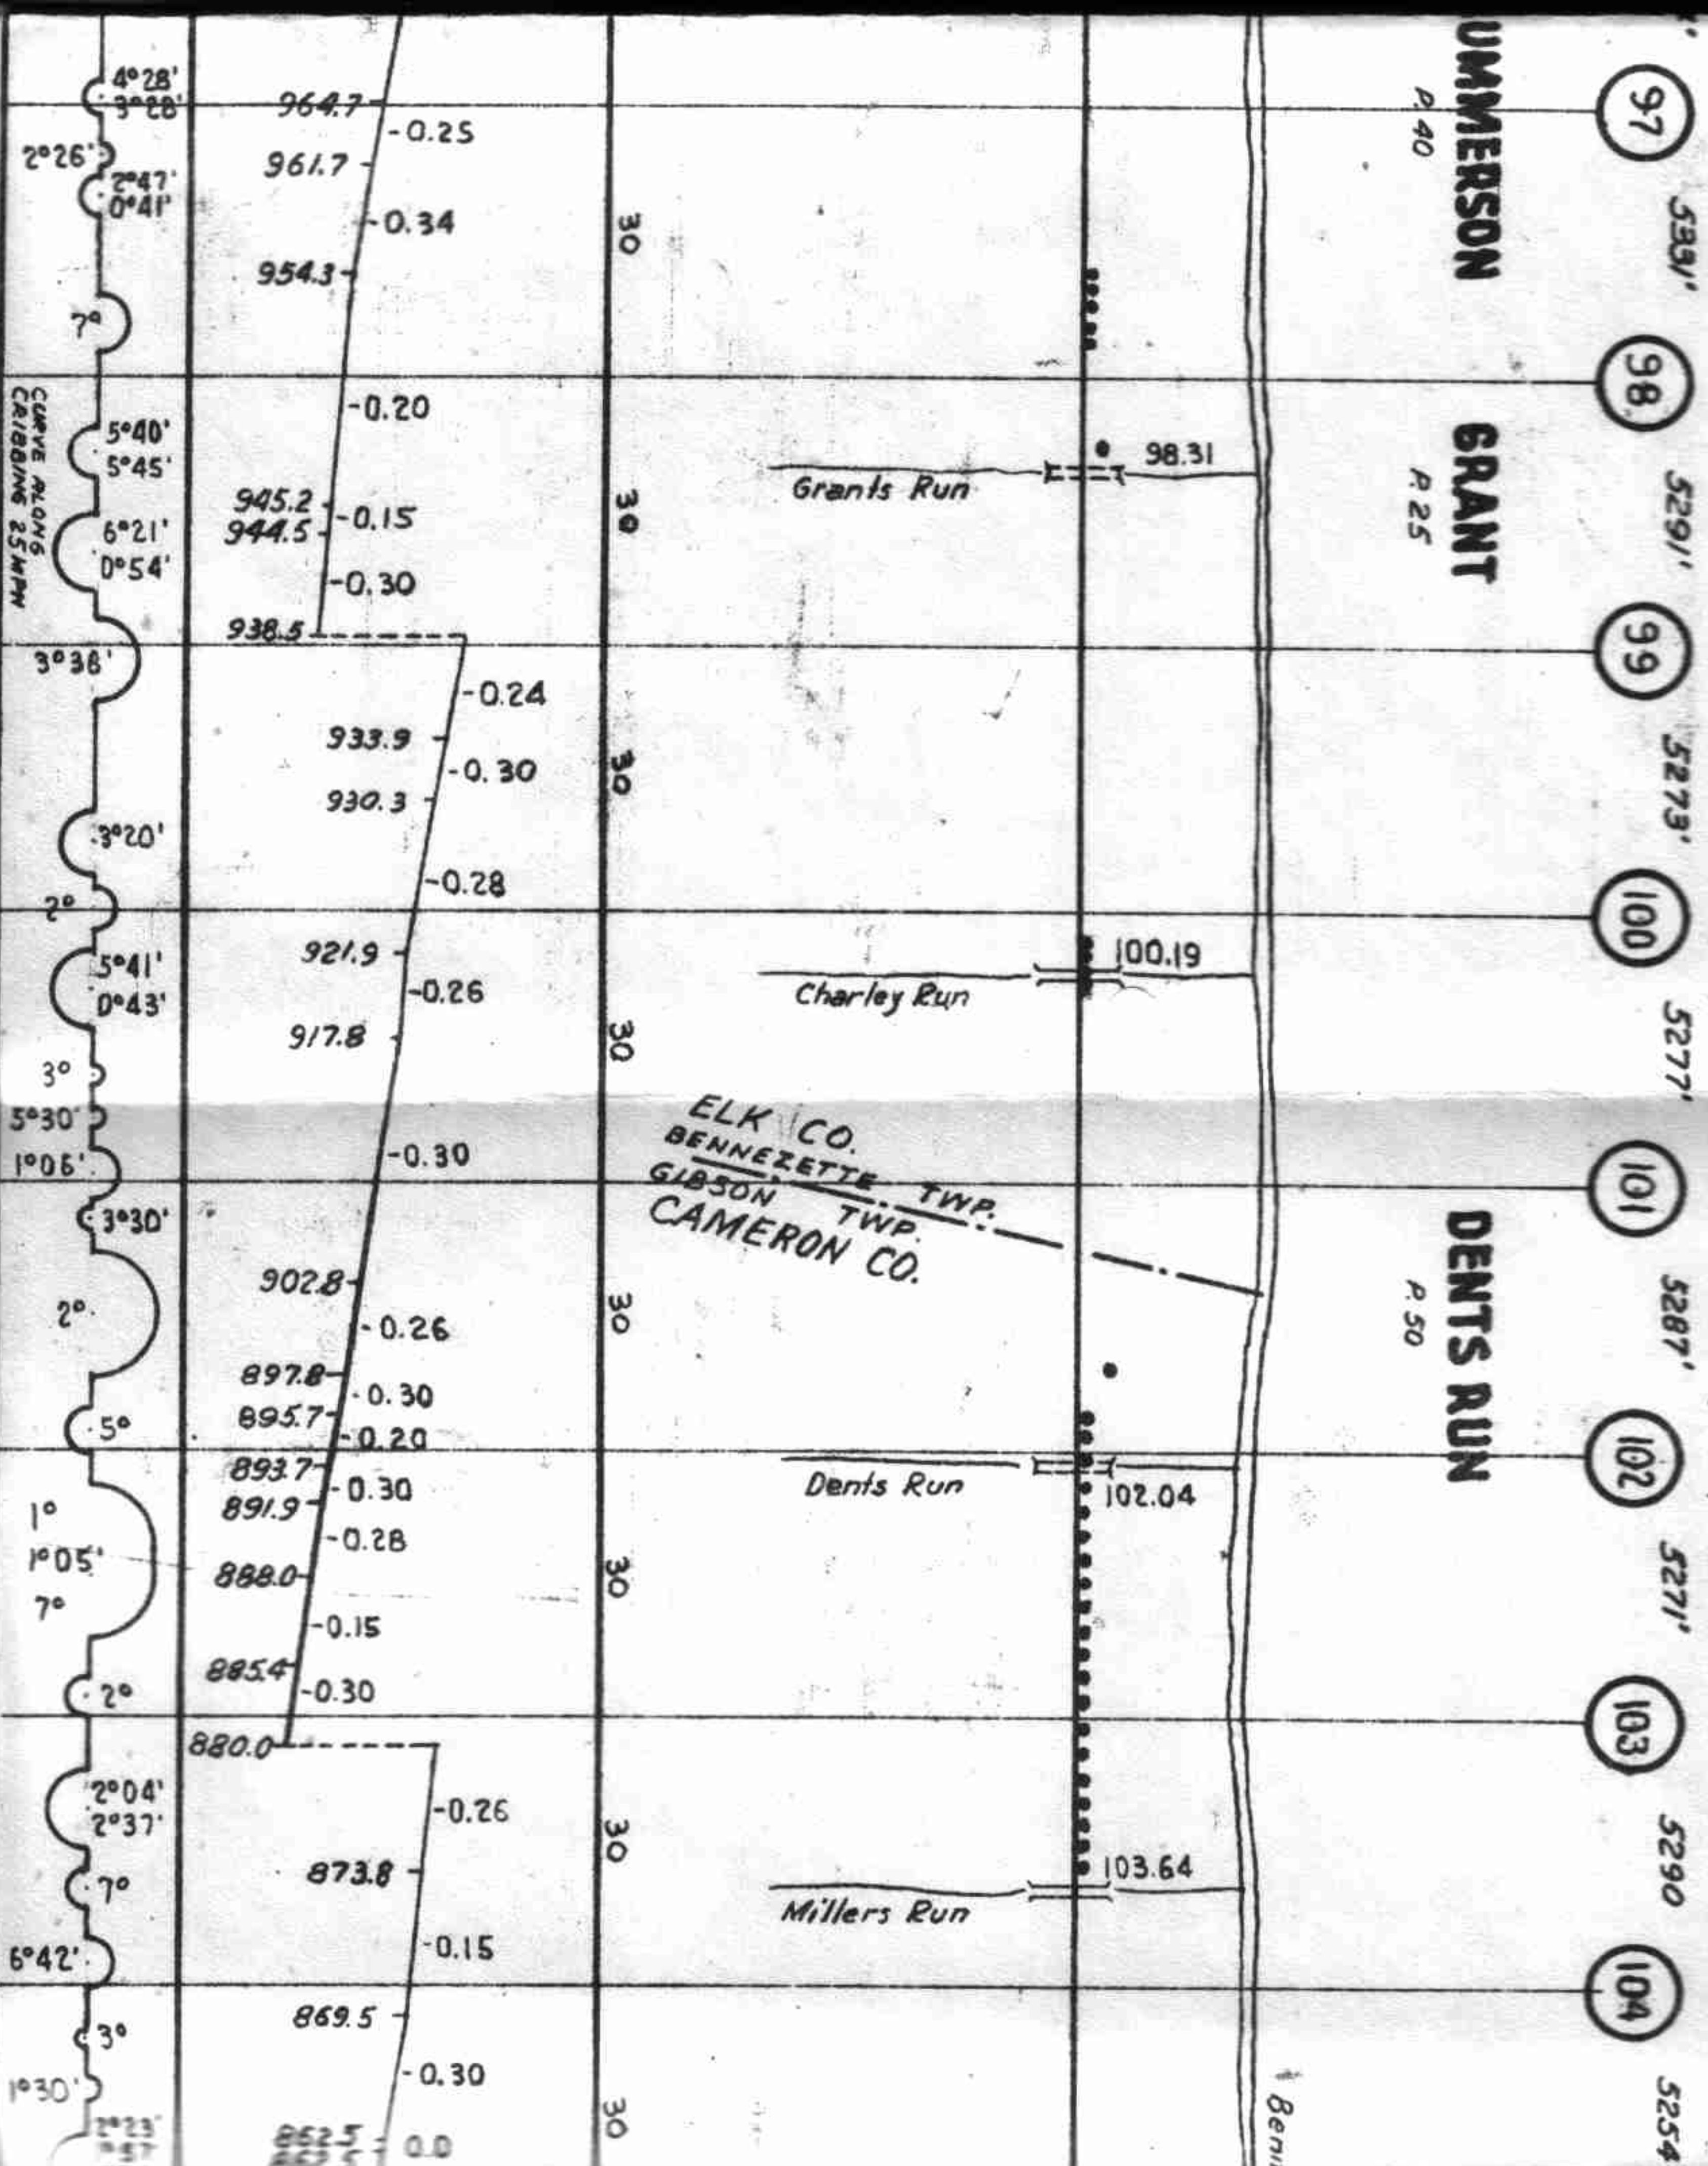

PA.

SUB-DIVISION NO. 4

SUB-DIV. No. 3

SKIRMISH GAVE NO. 8
C. W. SCHMIDTKE
KEATING

SUPERVISOR S.C. JANNOTTI
EMPORIUM, PA.

105

5291

106

5278

107

5277

108

5308

109

5452

110

MIX RUN

P. 15

DRIFTWOOD

P. 205

..DR..

..DF..

Mix Run

105.49

DR. PHONE

108.66

Meadow Run

Gibson Twp. Rd.
109.24

PHONE

Sinnemahoning Creek

Driftwood Branch

MAIN LINE

RENOVO

182'

168

SLIGO BRANCH

Red Bank Creek

BRANCH

-RED BANK-

SUB-DIVISION NO. 2

Main Track
Total Co. 19.07
Switches 22

5404'

1

5165'

2

5296'

3

5287'

4

5284'

5

5278'

6

5282'

7

5283'

8

AW

LAWSONHAM

P. 150

DIAMOND

P. 0

RIMERSBURG

P. 1318

HAMLER

P. 0

HUEY

P. 150

0.92

1.02

Whitehead Rd.

Diamond Rd.

Wildcat Rd.

S.H. Route 16005

C. & R. Coal Co.

S.H.R. 68

C. & K. Coal Co.
Mining Co.

G. Rimersburg Rd.

6.81

G. Huey Rd.

Fiddlers Run

MADISON TWP.
TOBY TWP.

Cherry Run

12 M.P.H. DESCENDING - M.P. 5 TO "AW"

+0.50
+2.13
+1.96
+2.20
+1.84
+1.64

+2.00
+1.82
+2.00
+1.64
+1.84
+2.00
+1.94
+2.00
+1.84
+1.70

+1.96
+1.96

+2.00
+1.94
+2.00
+1.76
+2.06
+2.04
+2.20
+2.00

+1.96
+2.00
+2.20
+2.17
+2.20
+1.90
+1.79
+2.00
+1.90
+2.20

+1.80
+2.20
+2.15
+2.00
+2.20

1367.8

0.0
-1.70
-1.63
-1.97
-1.88
-2.00
-1.64
-2.00

-1.54
-1.66
-1.68
-1.36
-1.74
-1.82
-1.74

1197.7

0.0
+1.10

+1.27
+1.30
+1.35
+1.11
+1.35

+1.11
+1.35

0°45'

9°30'

8°10'

12°

12°

12°

12°

10°

12°

3°

5°

10°

0°36'

5°

0°30'

8°

0°30'

2°

8°

4°

5°24'

5°

6°30'

1°

10°

4°

4°30'

12°

4°30'

3°

6°

3°

6°

4°

8°

12°

8°

12°

8°

4°

3°

5°30'

4°

8°

8°

8°

10

M.T. 1.40
T. Co. 1.59
SW. 4R.T. MEYER
SUPERVISOR
SUB-DIV. NO. 4

5282'

9

5283'

10

2841'

11

JOCELYN

P. 5

SL160

P. 309

..SI..

OUT OF
SERVICE

Wingert Contracting Co.

G. Public Rd.

Allison Engineering Co.

G. Shivey Rd.

Little Licking Crk.

Shirley Rd.
Big Licking Crk.

END OF BRANCH

West Freedom Mining Co.

10.09

10.30

16

2841'

1085.2

+1.11
+1.35
+1.11
-1.96
-2.20
-2.08
-1.90
-2.20
-2.08
-2.20
-2.01
-2.20
-2.11
-1.96
-2.20
-2.00
-1.60
-1.00

8°
10°
8°
8°
8°

6°30'
0°30'
3°

8°

4°
3°

BROOKVILLE BRANCH

7376'

1

LOW GRADE BRANCH

RED BANK

0.93 White St.

1.02 Pickering St.

1.07 Ferraro Fruit Co.

2096'

ROSE TWP.
JEFFERSON CO.

Brookville Locomotive Co.

Creek

TRAIN SPEED
GOVERNED BY
RULE 113.

1210.2
1212.6
+0.11
-0.12
-0.54
-1.58
-0.62
0.0
+0.72
1186.4
1190.7

4°48'
2°20'
4°28'
3°
7°
9°58'
13°
8°

1°51'
3°10'
4°20'
12°

**NORTHERN DIVISION
TRACK CHART**

**PENNSYLVANIA
RAILROAD**

BUFFALO DISTRICT

CENTRAL

REGION

B R A N C H E S

LOW GRADE - SLIGO

BROOKVILLE

SCALE: 1-INCH = 1-MILE

OFFICE OF DIVISION ENGINEER

BUFFALO, N.Y.

CORRECT TO JAN. 1, 1966