

TRACK CHART

PENNSYLVANIA RAILROAD
COMPANY

WESTERN REGION

ST. LOUIS DIV.

MAIN LINE


SCALE 1" = 1 MILE

TERRE HAUTE, IND.

CORRECT TO JAN. 1, 1935
PLAN NO. 31000

LEGEND

PASS. STA. BRICK	FRAME	SHELTER
FRT. " " "	" " "	" " "
INTERLOCKING TOWER		
BLOCK TOWER		
WATCH BOX		
TOOL HOUSE		
TELEPHONE BOOTH OR BOX		
ASH PIT		
PUBLIC ROAD KING (GRADE)		
PRIVATE " " "		
OVERHEAD BRIDGE		
GIRDER		
SLAB		
ARCH		
TRUBS		
SUBWAY		
PIPE		
TREBTL		
WATER STATION		
" TANK		
" PLUG		
SIGNAL MAST		
STATE, CO., & TWP. LINE		
ENGINE HOUSE		
COAL WHARF		
POLE LINE		
131 LB. RAIL		
130 " "		
100 " "		

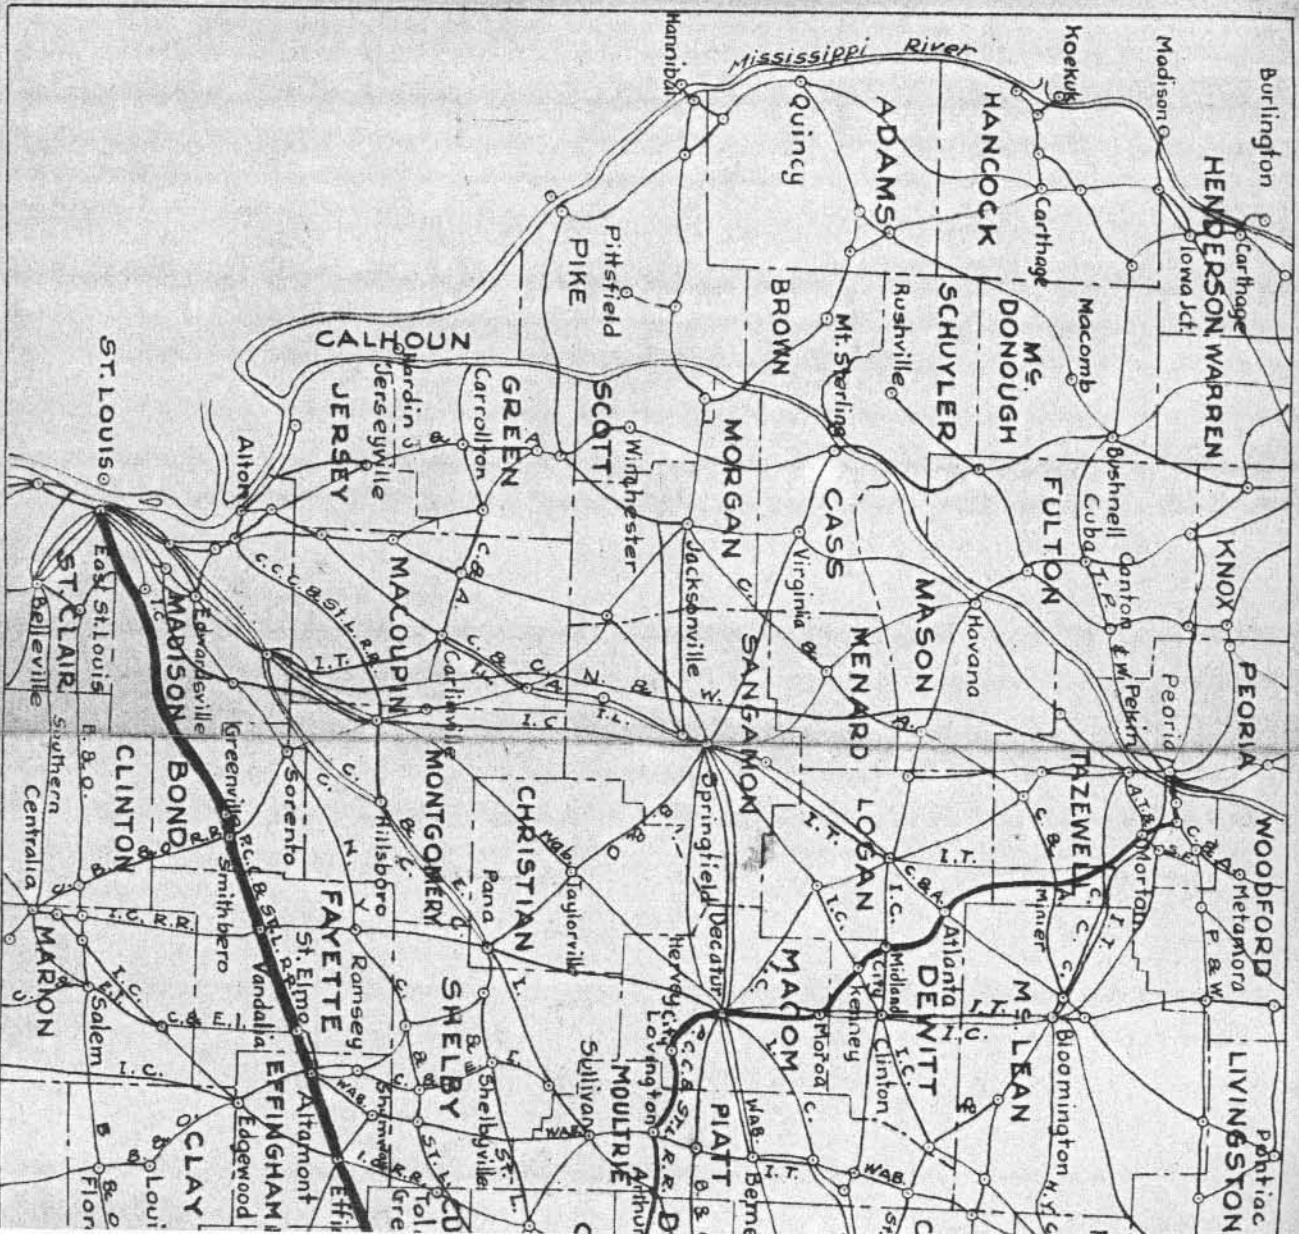



THS-4675 SUBDIVISION NO. 3 SUPERVISOR M.E. BOYLE GREENVILLE

ROSE LAKE T.R. ROOPER

COLLINSVILLE

S. HURST

MAIN TRACK 11.76
TOTAL CO. 12.30
SWITCHES 21
3332
MAIN TRACK 10.50
TOTAL CO. 25.84
SWITCHES 89
3231
MAIN TRACK 10.20
TOTAL CO. 21.20
SWITCHES 21

5280' 234 5281' 233 5285' 232 5270' 231 5296' 230 5282' 229 5281' 228 5286' 227 4985' 226 5280' 225

A&S CROSSING EXERMONT CASEYVILLE

COLLINSVILLE

General Chem. Co.
Alton & Southern R.R.

CANTEEN TWR
CASEYVILLE TWR

CASEYVILLE TWR
COLLINSVILLE TWR

Tiedman Electric Light
Bunker Hill

The Chem. & Pigment Co. Inc.

Lumaghi Mine No. 3
Hydraulic Pressed B.Co.

St. L. M. & S. Co.

CANTEEN CREEK

DELVECCHO
SE LAKE
TRACK ON I.

Caseyville
Lumber Co.
Br. 230.51
Br. 230.25

ST. CLAIR CO.
MADISON CO.

Lumaghi Mine No. 2

CANTEEN CREEK

Co. 25E
MES 10E
18

Br. 232.36
Br. 231.96

Br. 229.94

Br. 228.83
Br. 228.73

Br. 227.24

Br. 226.67

Br. 225.09

Br. 224.57
Br. 224.55
Br. 224.21

418.22
418.8
419.56
455.72
452.7
456.63
464.16
470.97
477.91
488.96
488.96

0°28'33"

0°59'56"

0°59'50"

1°55'

2°-0'

2°-0'

2°-0'

VILLE


MAIN TRACK 10.89
TOTAL CO. 25.37
SWITCHES 42

COLLINSVILLE

ST. JACOB

MAIN TRACK 12.00
TOTAL CO. 12.53
SWITCHES 0

H.C. 5

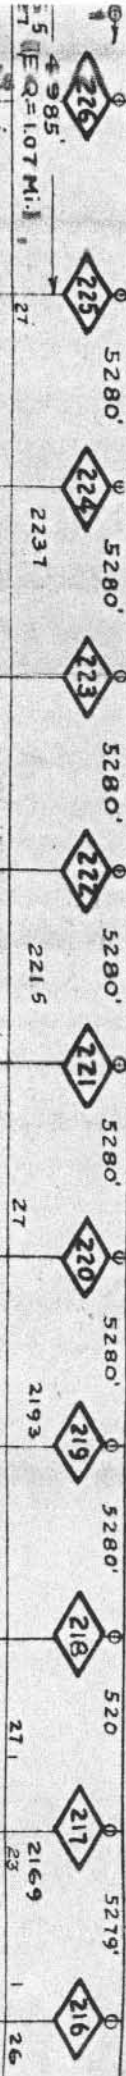

Lumaghi Mine No. 3

Hydraulic Pressed B.L.

St. L. M. & S. Co.

TROY BRANCH

CANTEEN CREEK

PAIT

COLLINSVILLE TWP

OH Ill. Terminal R.R.

Br. 223.65 JARVIS TWP

Br. 225.09

Br. 224.51

Br. 224.55

Br. 224.21

Br. 224.19

Br. 223.95

Br. 223.72

Br. 223.58

Br. 222.67

Br. 222.61

Br. 222.60

Br. 222.21

Br. 222.19

Br. 221.31

Br. 221.17

Br. 220.66

Br. 220.49

Br. 219.73

Br. 219.25

Br. 218.64

Br. 218.42

Br. 217.68

WEST SILVER CREEK

JARVIS TWP

ST. JACOB TWP

EAST SILVER CREEK

Br. 216.43

Br. 216.03

U.S. ROUTE No. 40

488.96

-0.45

-542.39

-0.45

-545.12

+0.33

534.58

+5.50

456.0

456.0

461.0

457.6

-0.41

1226

1225

124

123

122

2°-0'

2°-0'


0°-30'

1°-00'

1°-00'

M. E. BOYLE

2928	MAIN TRACK TOTAL CO. SWITCHES	12.0 12.3 3
------	----------------------------------	-------------------

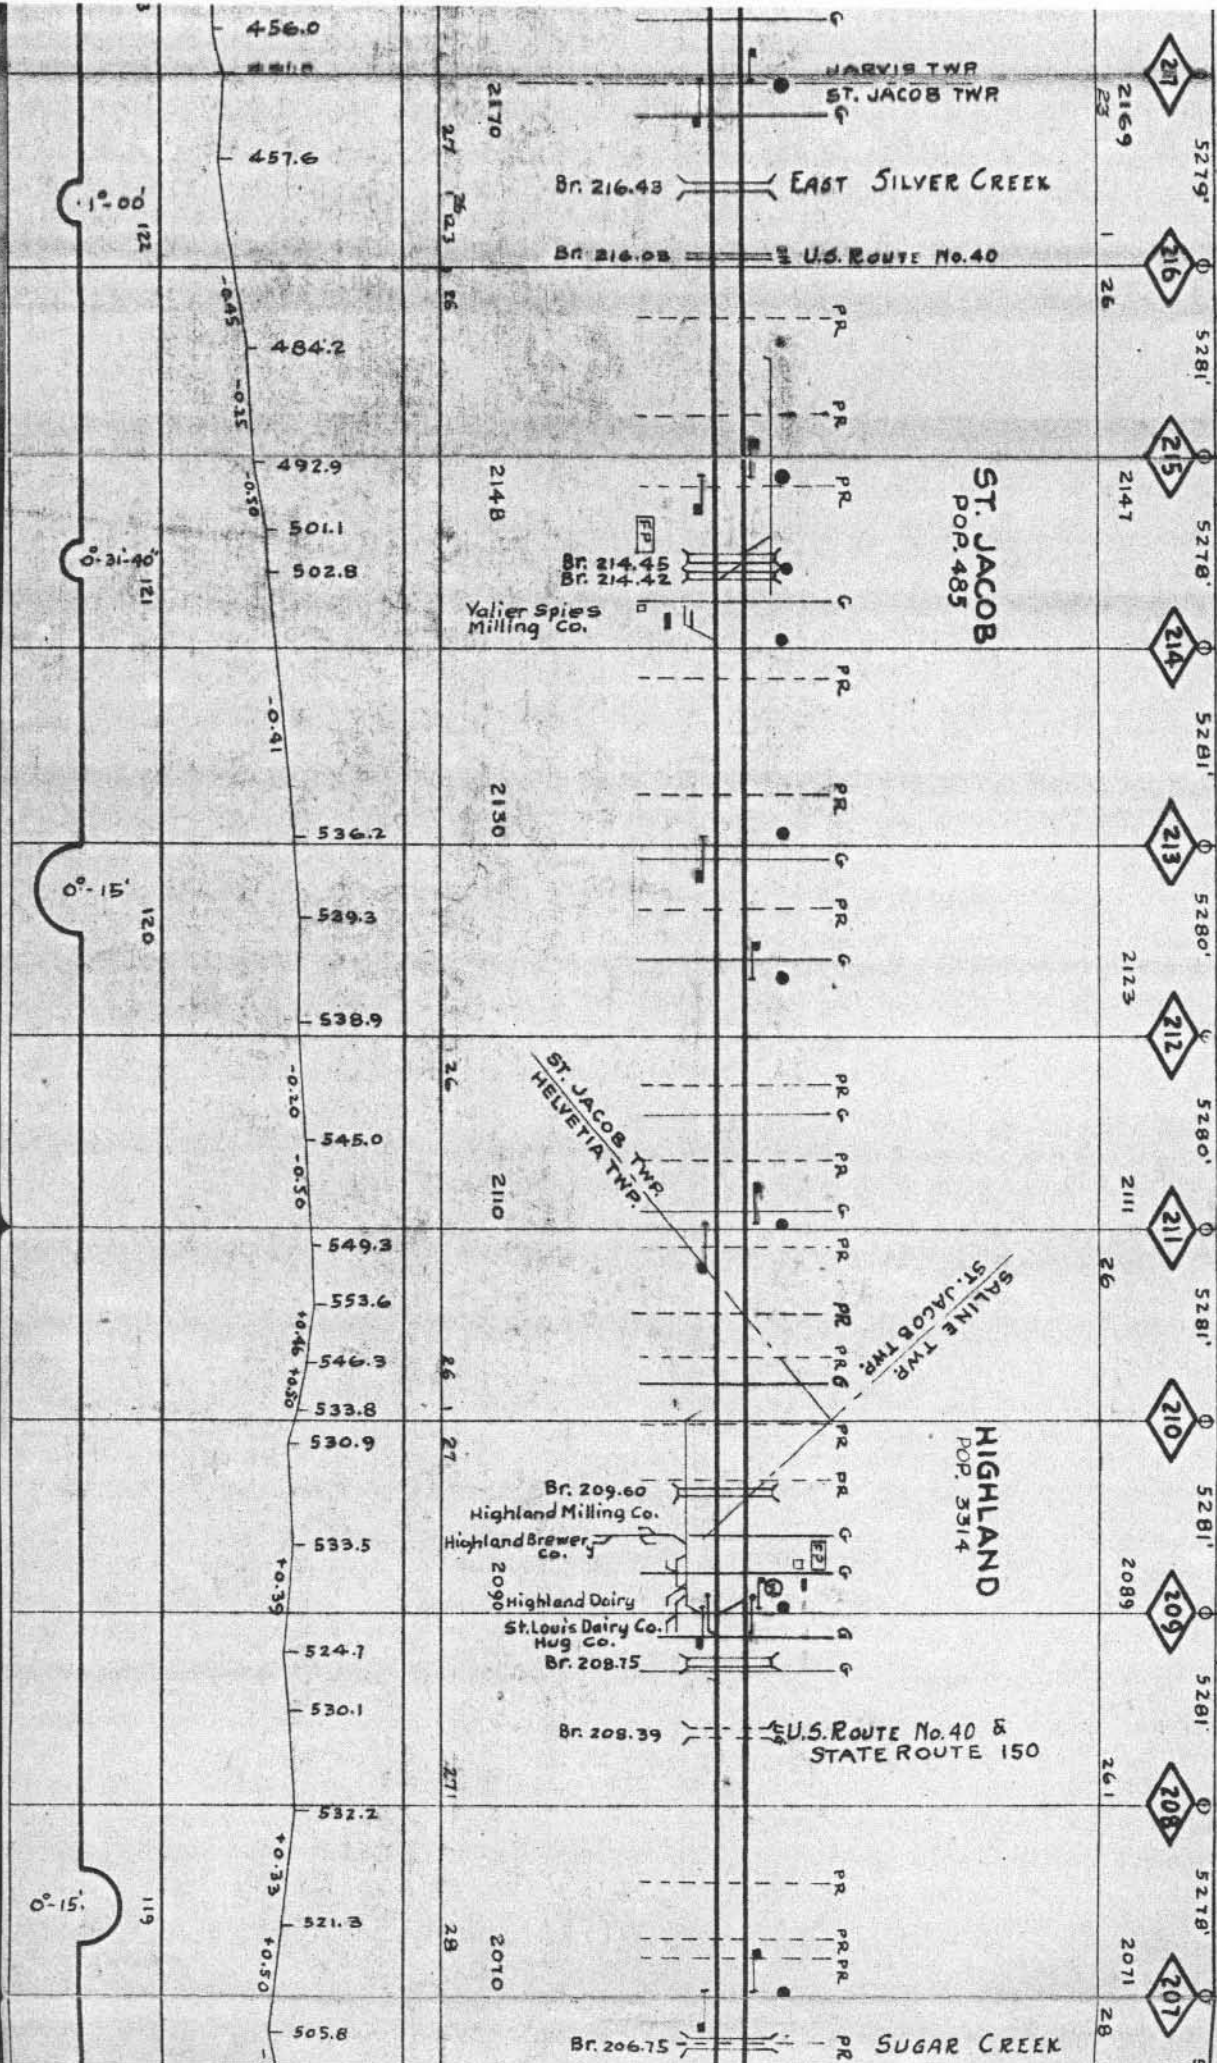


E. BOYLE GREENVILLE

LOUIS MOLLETT

W. N. ELAM

ACK 1200 1230 3

MAIN TRACK 9.5
TOTAL CO. " 12.5
SWITCHES 9

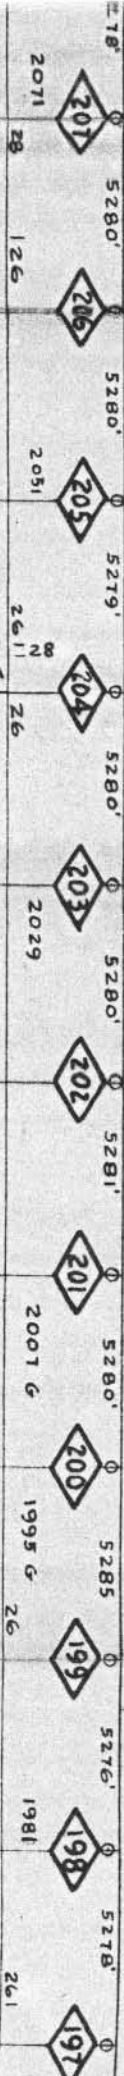

SUGAR CREEK

STATE ROUTE 127A

PIERRON

MARTY

POCAHONTAS

SHOAL CREEK

Br. 206.75

Br. 205.32

MADISON CO. BOND CO.
Pierron Oil Co.

SALINE TWP.
BURGESS TWP.

END OF DOUBLE
TRACK M.P. 201.91

Br. 200.17

Bond County
Coal Co.


Br. 198.18

Br. 197.88

Br. 197.68

Br. 197.35

OLD RIPLEY TWP.
BURGESS TWP.

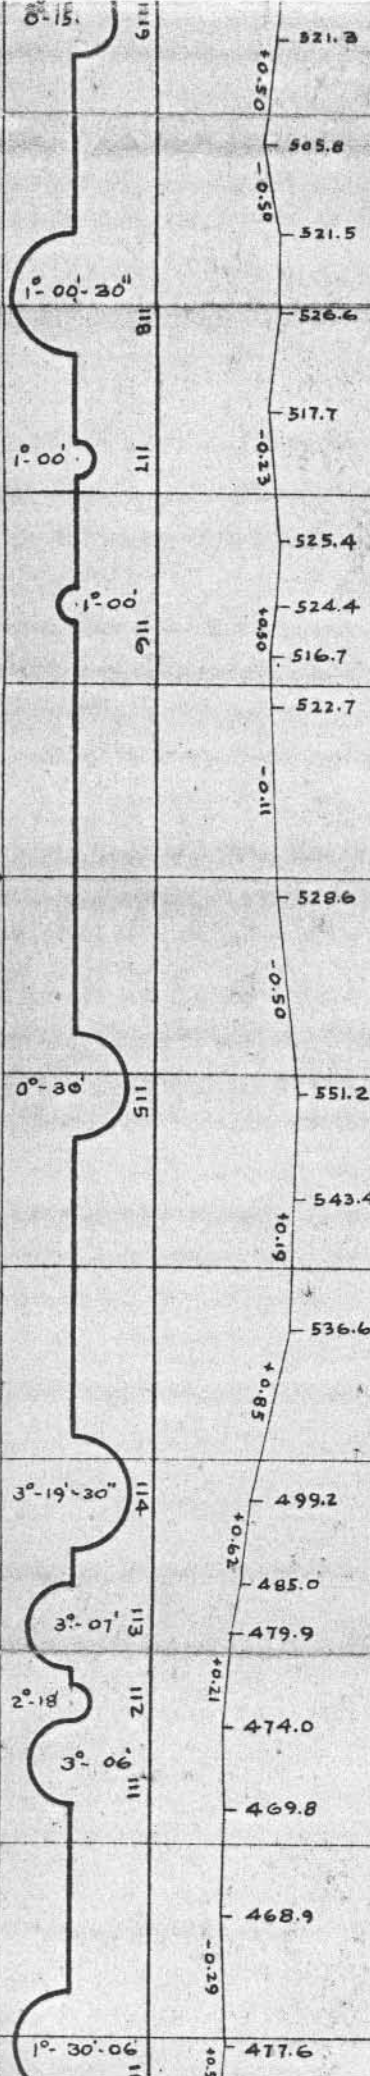


ICK 9.59
12.59
9

POCAHONTAS A.J. ROPER

MAIN TRACK 9.00
TOTAL CO. " 15.94
SWITCHES 33

GREENVILLE

2726

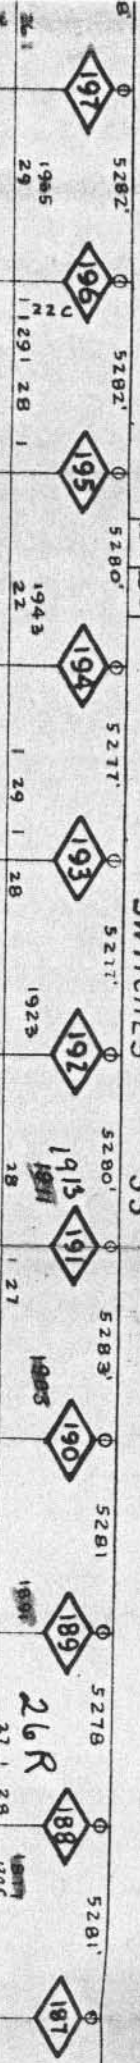

SPRING CREEK

OLD RIPLEY TWP
CENTRAL TWP
STUBBLEFIELD

GREENVILLE
POB 3273

STATE ROUTE 127

CENTRAL TWP
PLEASANT TWP

SHOAL CREEK

Br. 196.82

Br. 195.92

Br. 190.51
Pet Milk Co.

Br. 190.17

Br. 189.46

Br. 189.15

Br. 187.96

Br. 187.38

1964

1944 G


1922

30 L
1902

1990

1886

1878

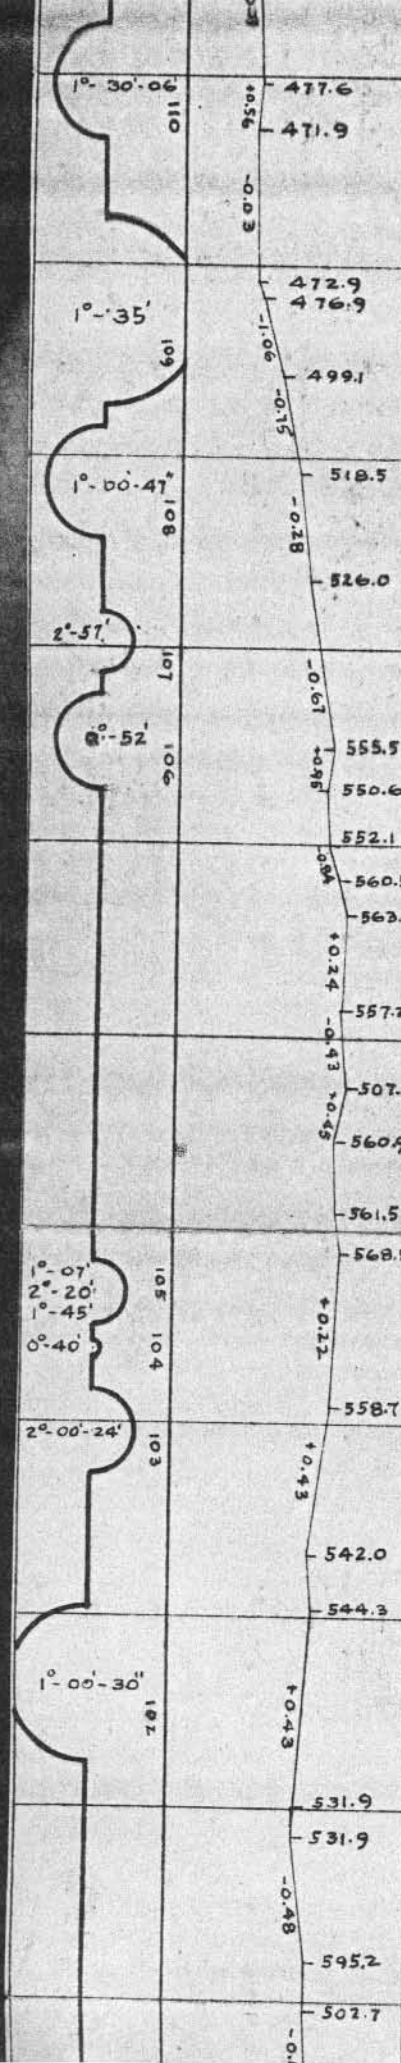

M. EVANS


SUBDIVISION NO. 3

SUPERVISOR M

2625

MAIN TRACK 10.00
TOTAL CO. " 12.54
SWITCHES 7

MULBERRY GROVE

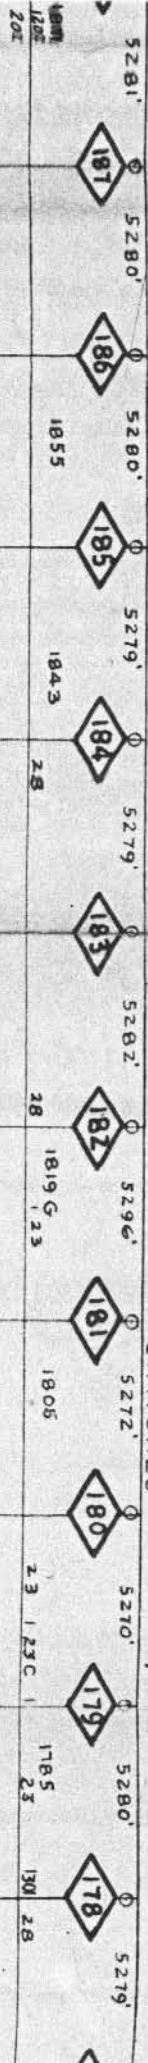

SMITHBORO
POP. 277

MULBERRY GROVE
POP. 586

MULBERRY GROVE TWP.
PLEASANT MOUND TWP.

MULBERRY GROVE TWP.
BEAR GROVE TWP.

U.S. ROUTE 40

HURRICANE CREEK

Br. 187.38

92 CARS

125 CARS

BOND CO.
FAYETTE CO.
Br. 181.35

OWL CREEK Br. 180.82

Lutz Spur
Br. 180.14

Br. 179.19

MP. 186 + 2150


Flasher
MP. 86 + 2000

1844

1826

1804


1786

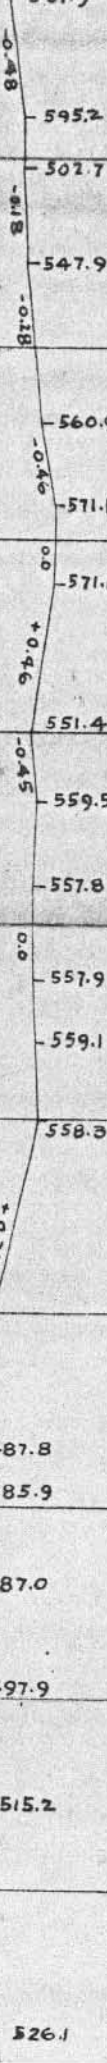

1° 00' 40"

1° 00'

REVISOR M.E. BOYLE GREENVILLE G.W. GILLESPIE MAIN TRACK 9.50
BERRY GROVE 2524 TOTAL CO. " 12.27
VANDALIA
MAIN TR

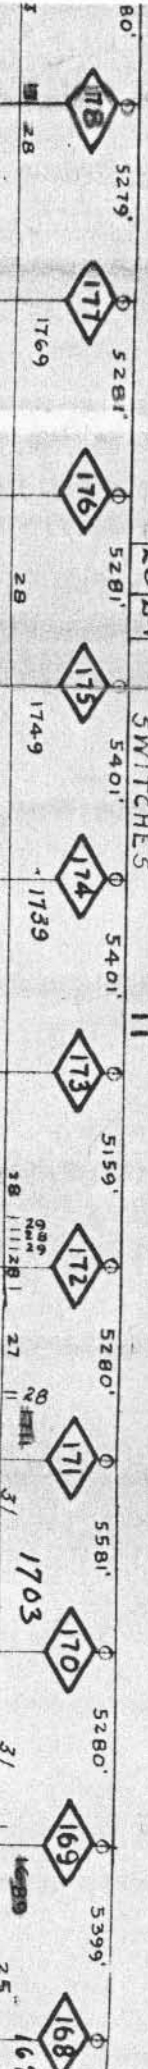

HAGARSTOWN
POP. 136

Ford Mfg. Co.
VANDALIA
POP. 4341
I.C.R.R.
Light Co.
Route 51
Long Wye 10'
Short Wye 23'
KASKASKIA RIVER

GRASS CREEK

BLUFF

VANDALIA TWP
OTAGO TWP

92 CARS

Br. 175.69

Br. 174.35

Br. 173.00

Br. 172.76

Standard Oil Co.
Br. 172.47

C.G. Sonneman
Lumber Co.
Br. 172.04
Br. 172.00
Br. 171.98
Br. 171.78

Br. 171.71

Br. 170.56

Br. 169.65

515.2

526.1

527.0

520.8

528.9

526.7

533.0

542.7

541.3

504.3

489.1

477.6

483.1

503.1

521.5

522.2

0° 56'
1° 27'

0° 42'

0° 30'

0° 51' 45"
0° 30'

0° 30'

0° 30'

0° 34'

1704

1680

1681



MAIN TRACK-117.97 . SIDE TRACK- 98.19 MILES. SWITCHES-461

R.D. MILLER

MAIN TRACK 10.06
TOTAL CO. " 11.67
SWITCHES 10

BROWNSTOWN

W.H.F

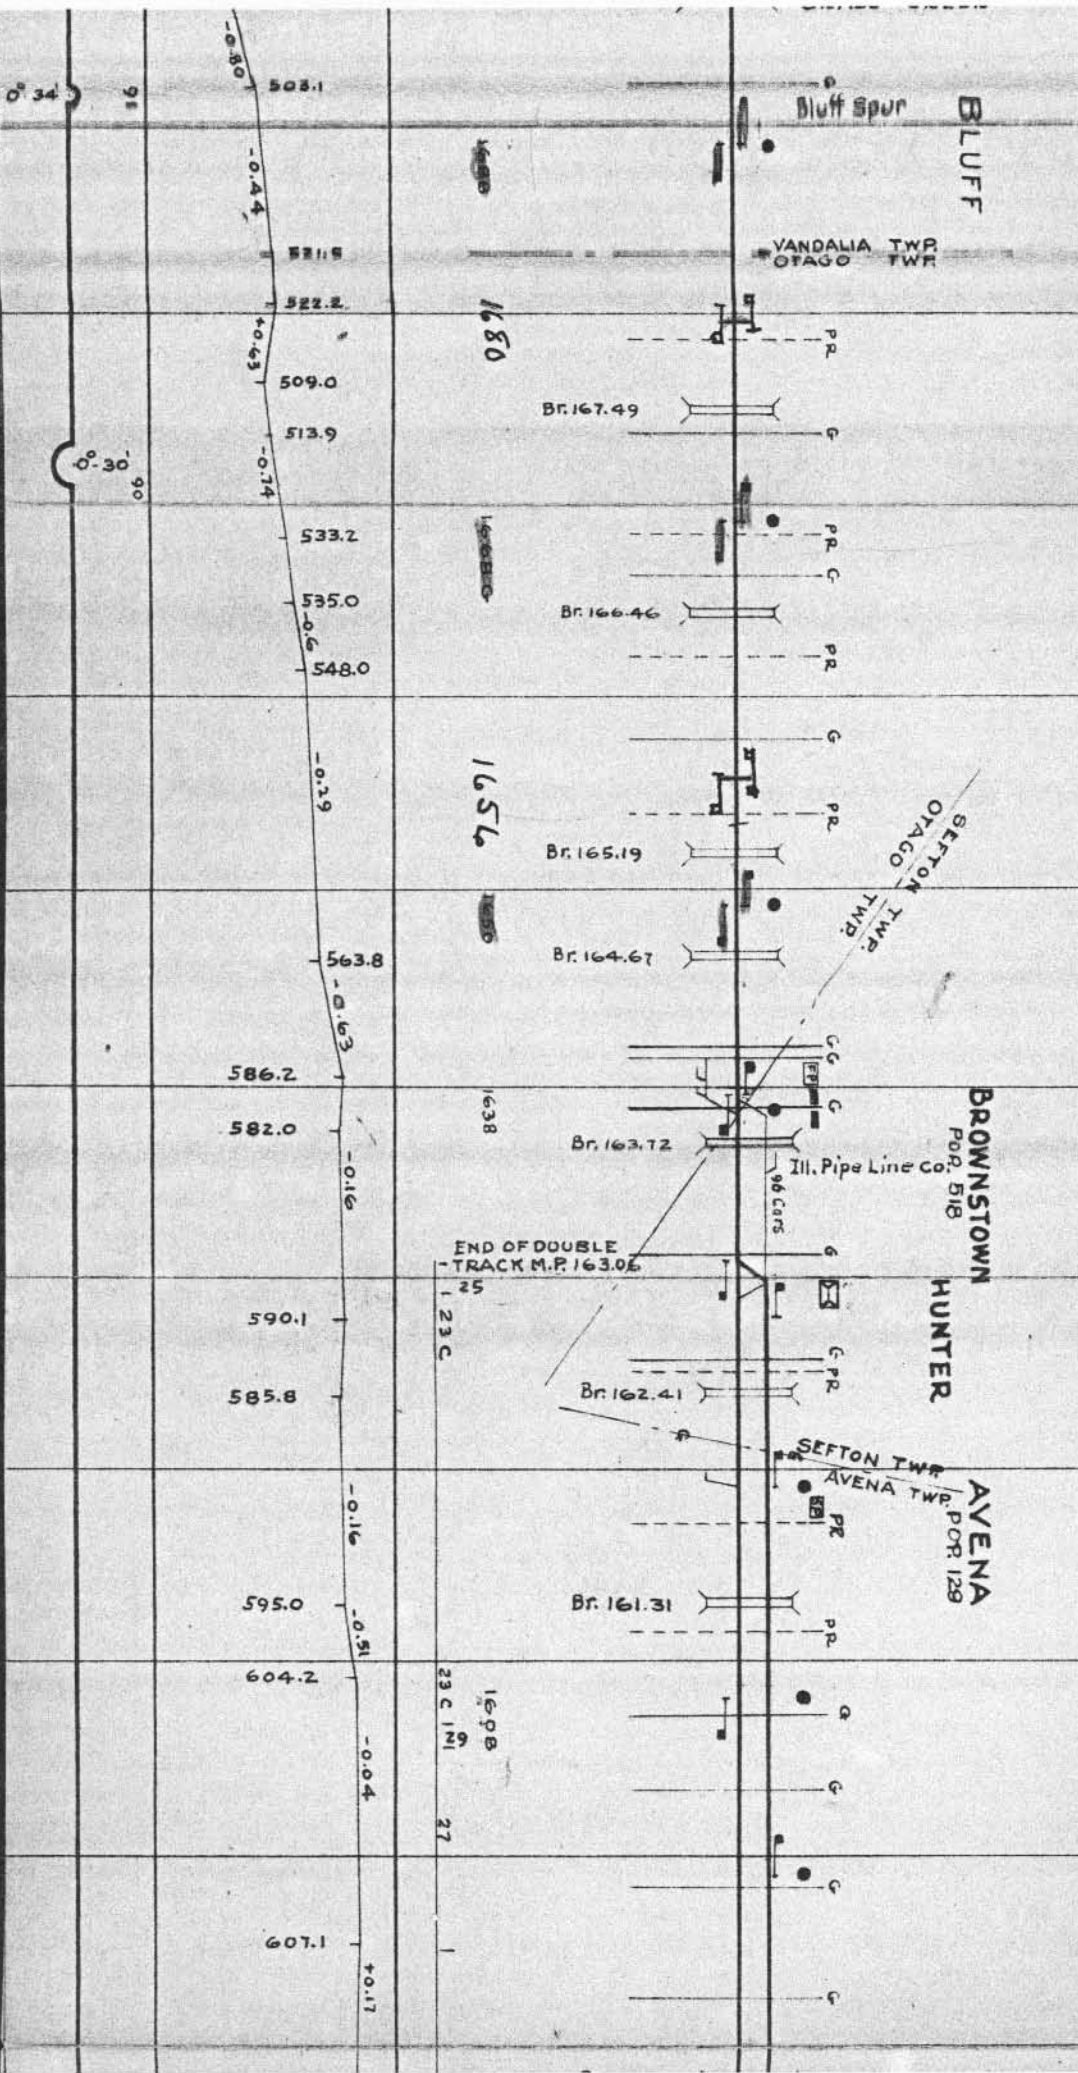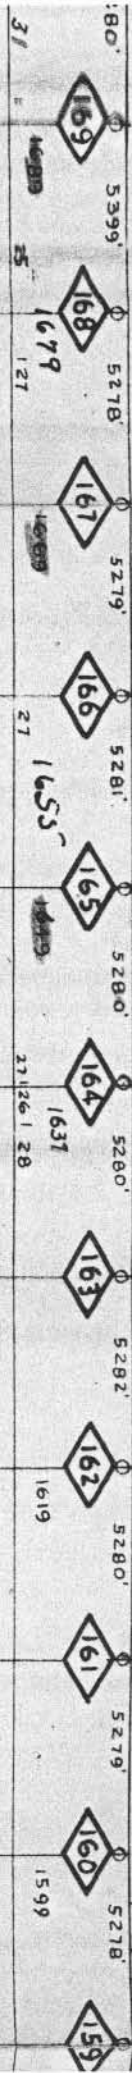


BROWNSTOWN

ST. ELMO

MAIN TRACKS-140.69 MILES. SIDE TRACKS-49.8

K	1006	1167	10	23 22	1250	1459	10	22 21	1250	1524	17
	MAIN TRACK				TOTAL CO. "				MAIN TRACK		
	TOTAL CO. "				TOTAL CO. "				TOTAL CO. "		
	SWITCHES				SWITCHES				SWITCHES		

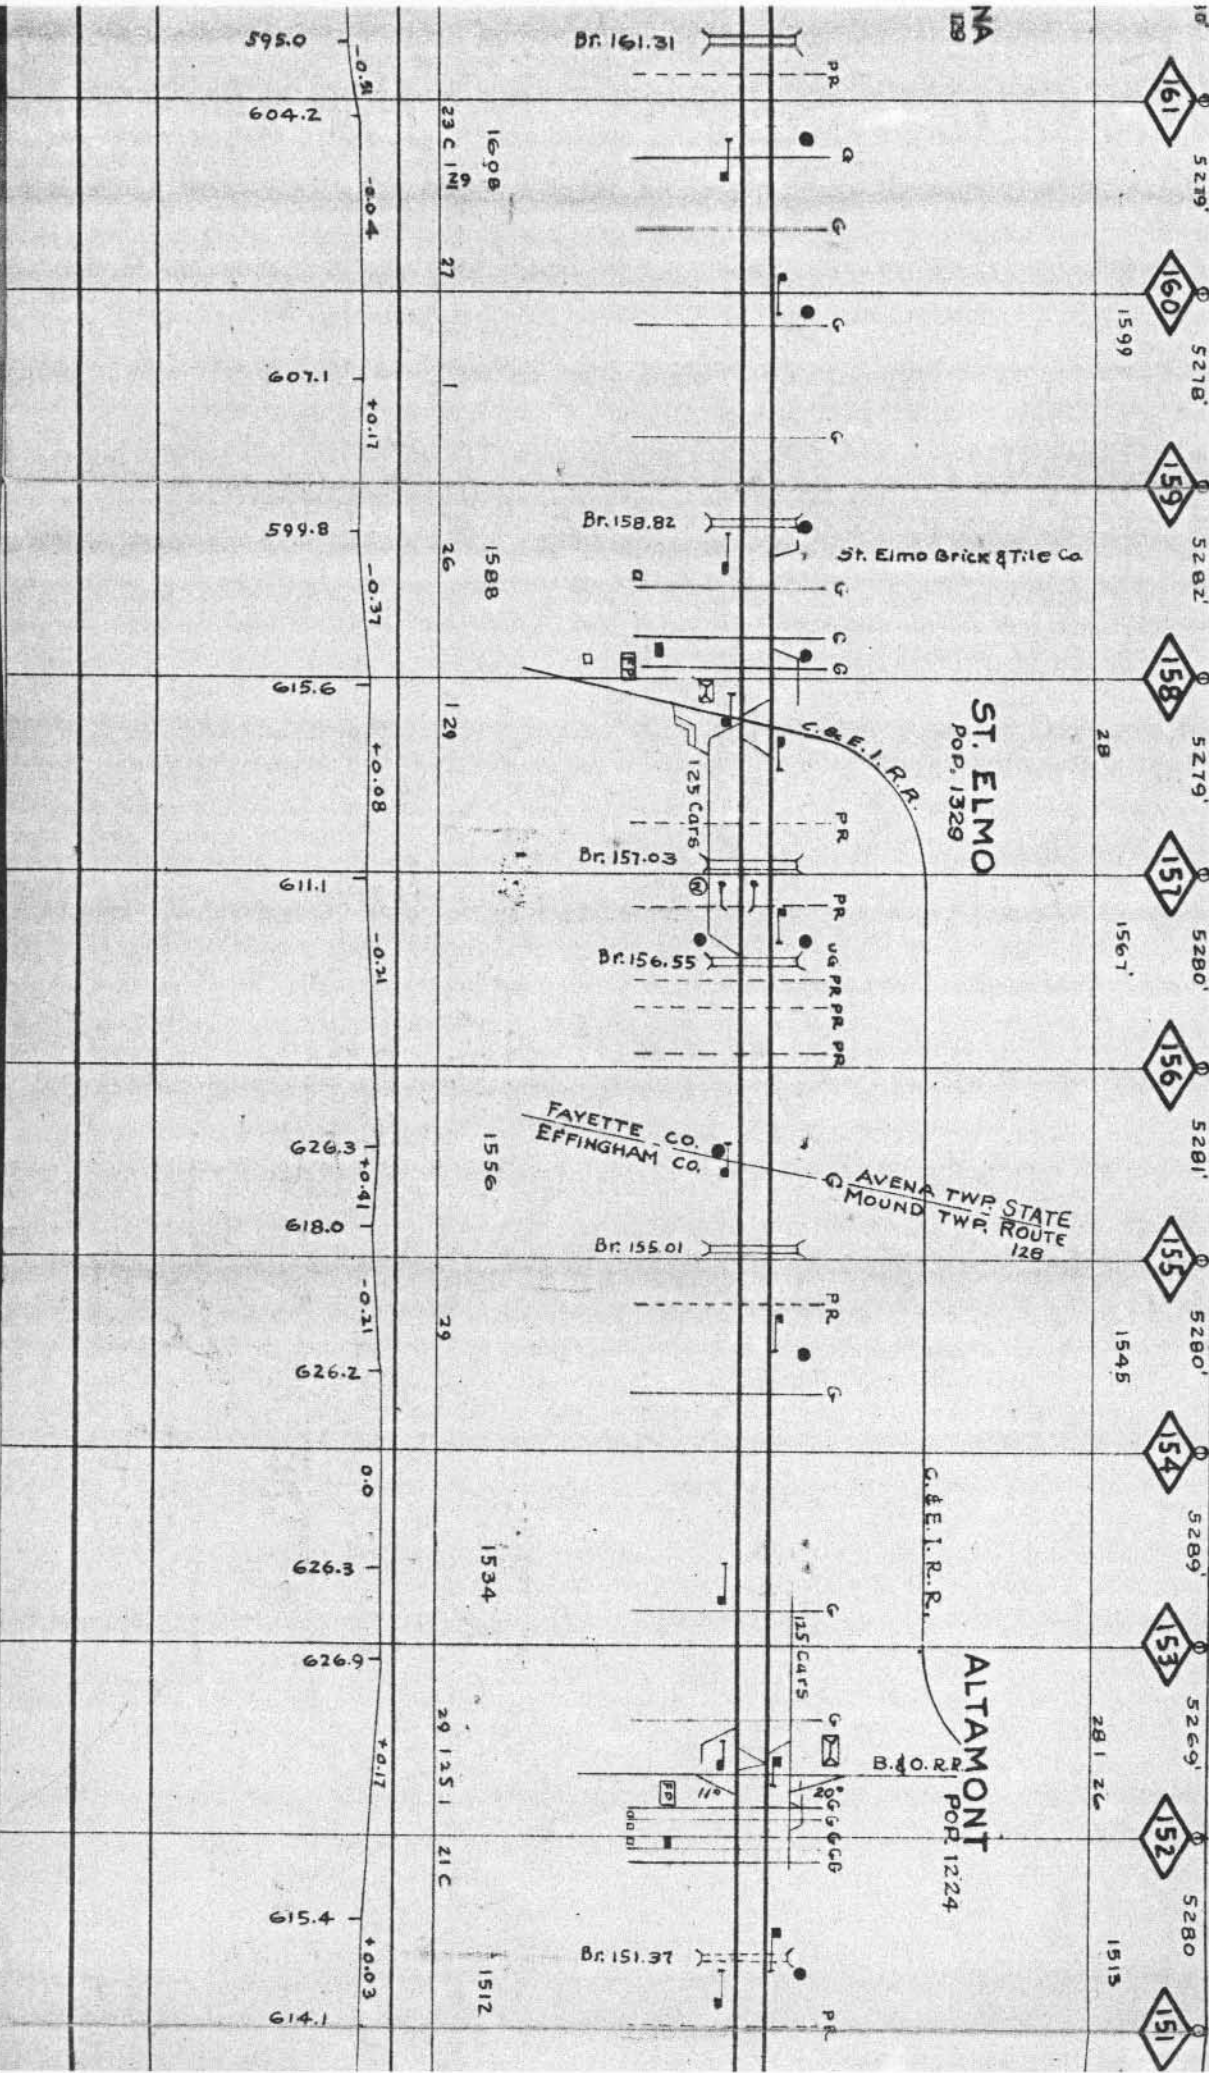

ES. SIDE TRACKS-4982 MILES. SWITCHES-214

ALTAMONT J.H.MENARY

MAIN TRACK 1250
TOTAL CO. " 1524
SWITCHES 17

C.E.MILLER
MAIN TRACK
TOTAL CO. " 1524
SWITCHES 17

5269' 152 5280 1515

2120

5281' 149 5422' 148 5138' 147 5281' 146 5280' 145 5284' 144 5281' 143 5277'

ALTAMONT
POB 1224

DEXTER


FUNKHOUSER

MOUND TWP.
JACKSON TWP.

JACKSON TWP.
SUMMIT TWP.

U.S. ROUTE "40

LITTLE WABASH RIVER

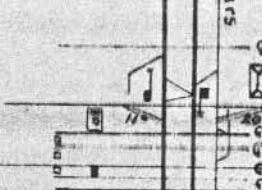

Br. 151.24

Br. 150.24

Br. 149.70

Br. 149.40

Br. 148.04

Br. 147.38

Br. 146.37

Br. 145.38

Br. 143.54

Br. 143.15

29 1251 21C

1512

21C

28

125

1470

1448

25

1428

+0.18

+0.03

+0.41

+0.04

+0.65

+0.02

+0.48

-0.48

615.4

614.1

607.3

593.5

592.5

599.5

597.7

593.4

579.0

578.1

582.9

581.9

579.2

555.1

556.9

0°-20'

89

0°-35'

88

0°-50'

87

1°-00'

86

1°-08'

85

EFFINGHAM
TRACK 12.00
CO. " 18.44
HES 32

2019

GEO. GOEN

MAIN TRACK 10.00
TOTAL CO. " 14.76
SWITCHES 37

EFFINGHAM

1918


C. NICCUM

MAIN TRACK 12.00
TOTAL CO. " 13.28
SWITCHES 5

TELEPHONE

SUBDIVISION NO. 2

SUPERVISOR

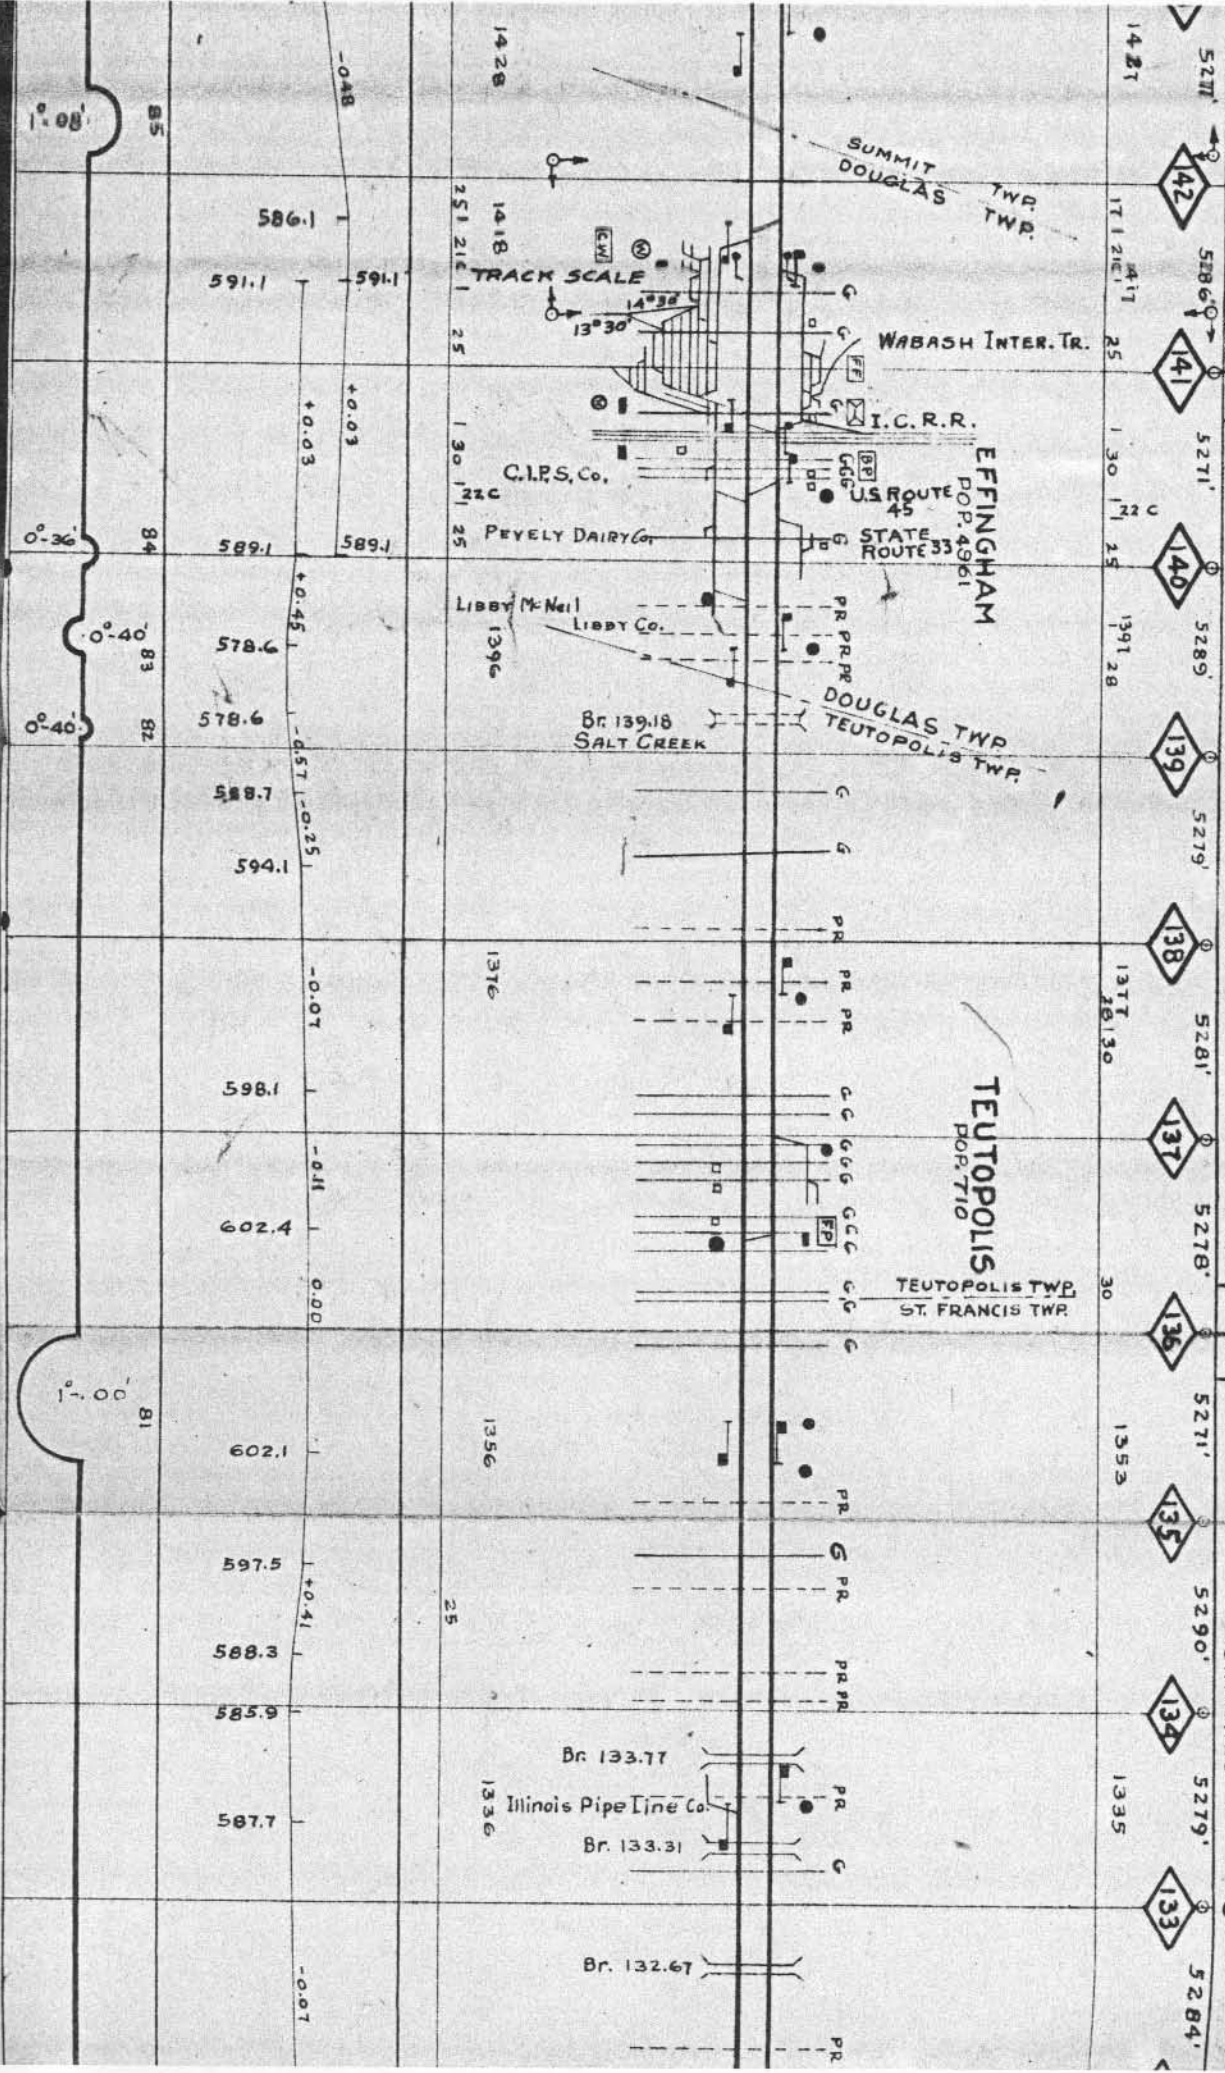

LIBARNES

JEWETT


CAL DETTRO

17	16
----	----

MAIN TRACK	12.00
TOTAL CO. ...	1424
SWITCHES	7

16	15
----	----

MAIN
TOTAL
SWITC

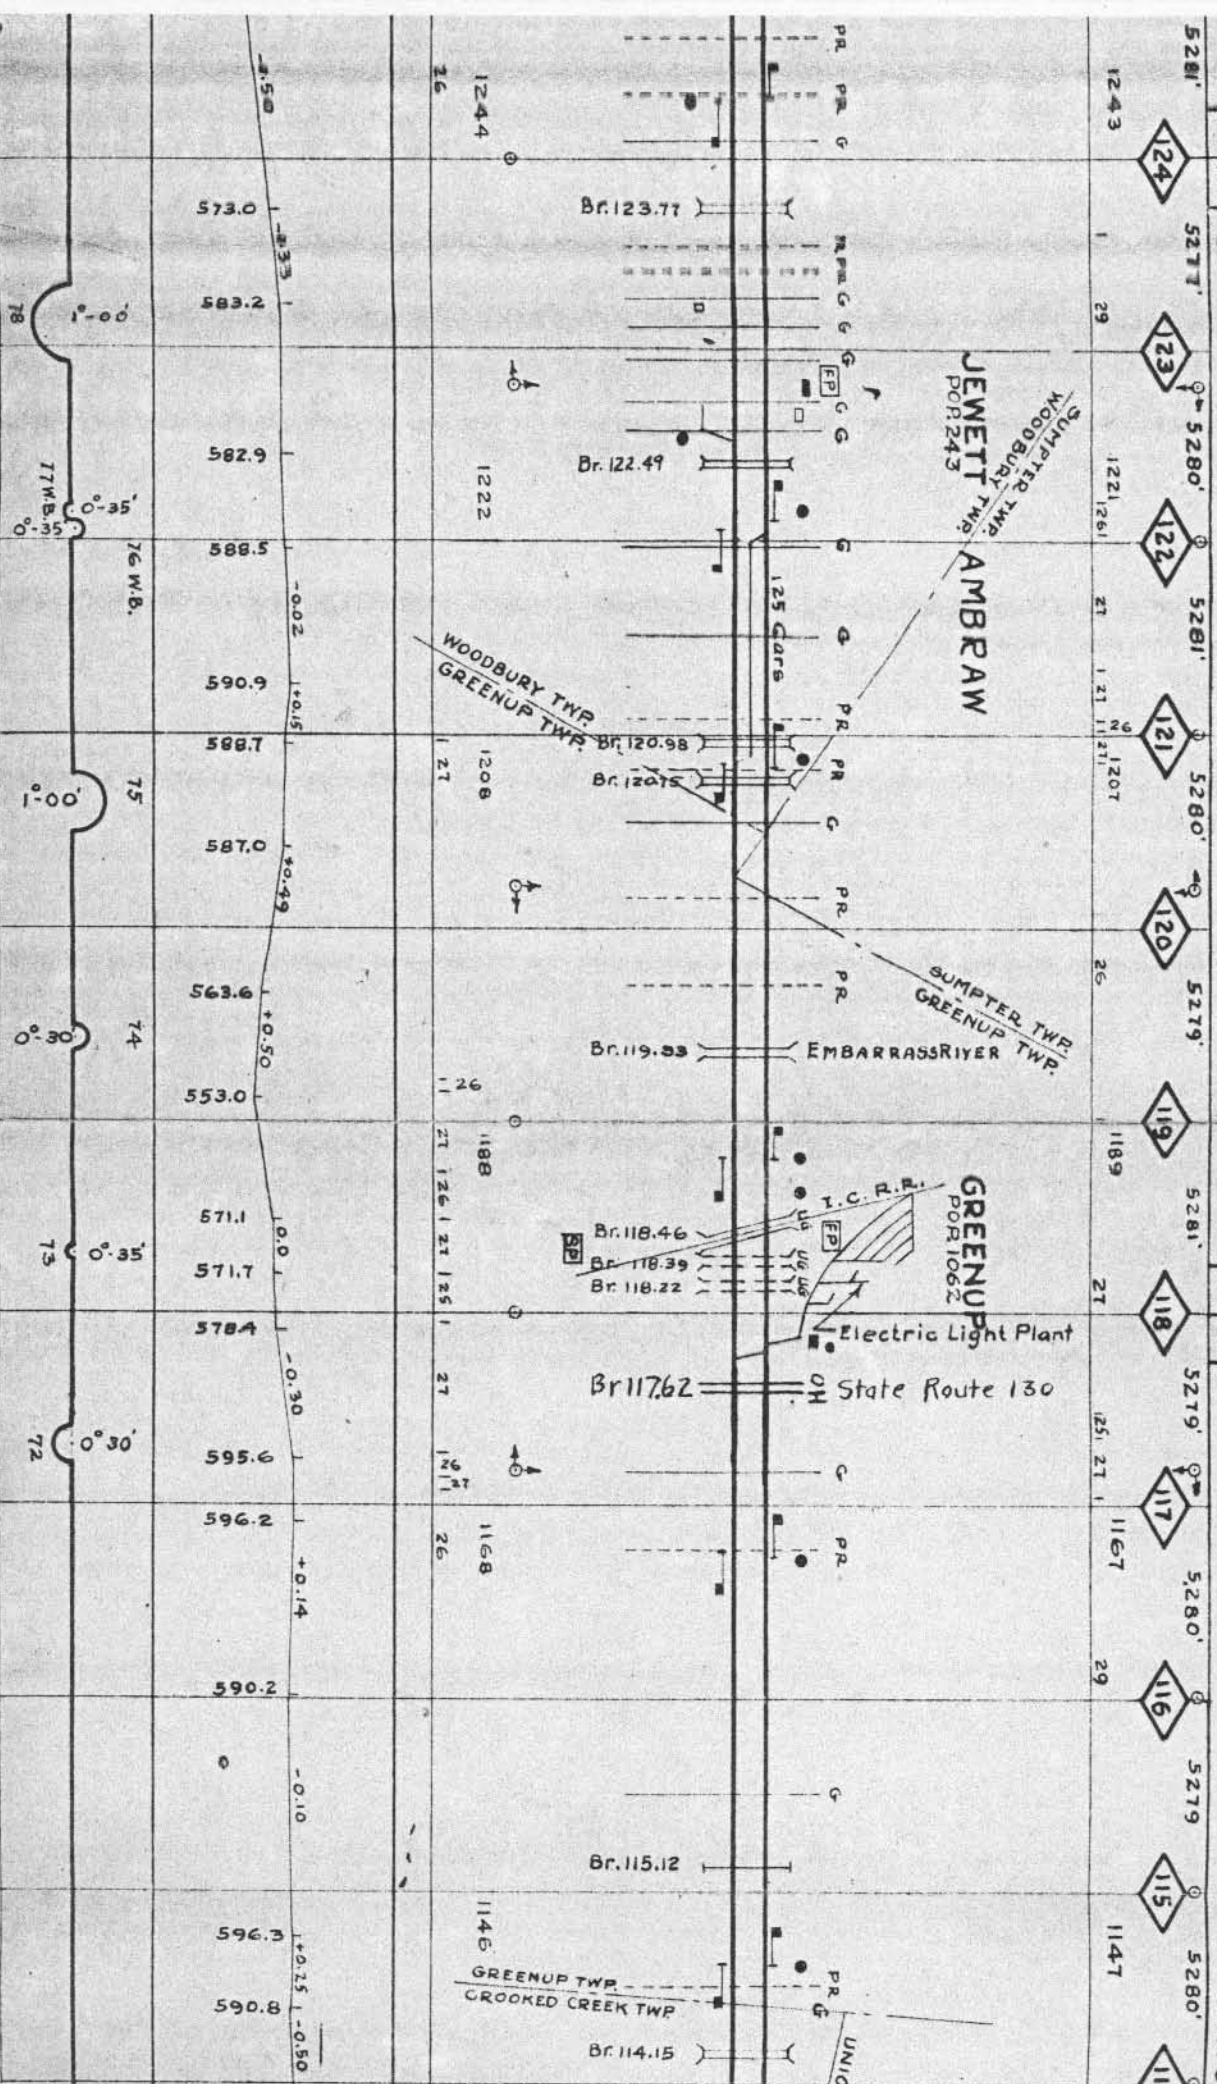

P F OWENS


CASEY

H/

151A

MAIN TRACK	11.52
TOTAL	16.29
SWITCHES	17


14	13
----	----

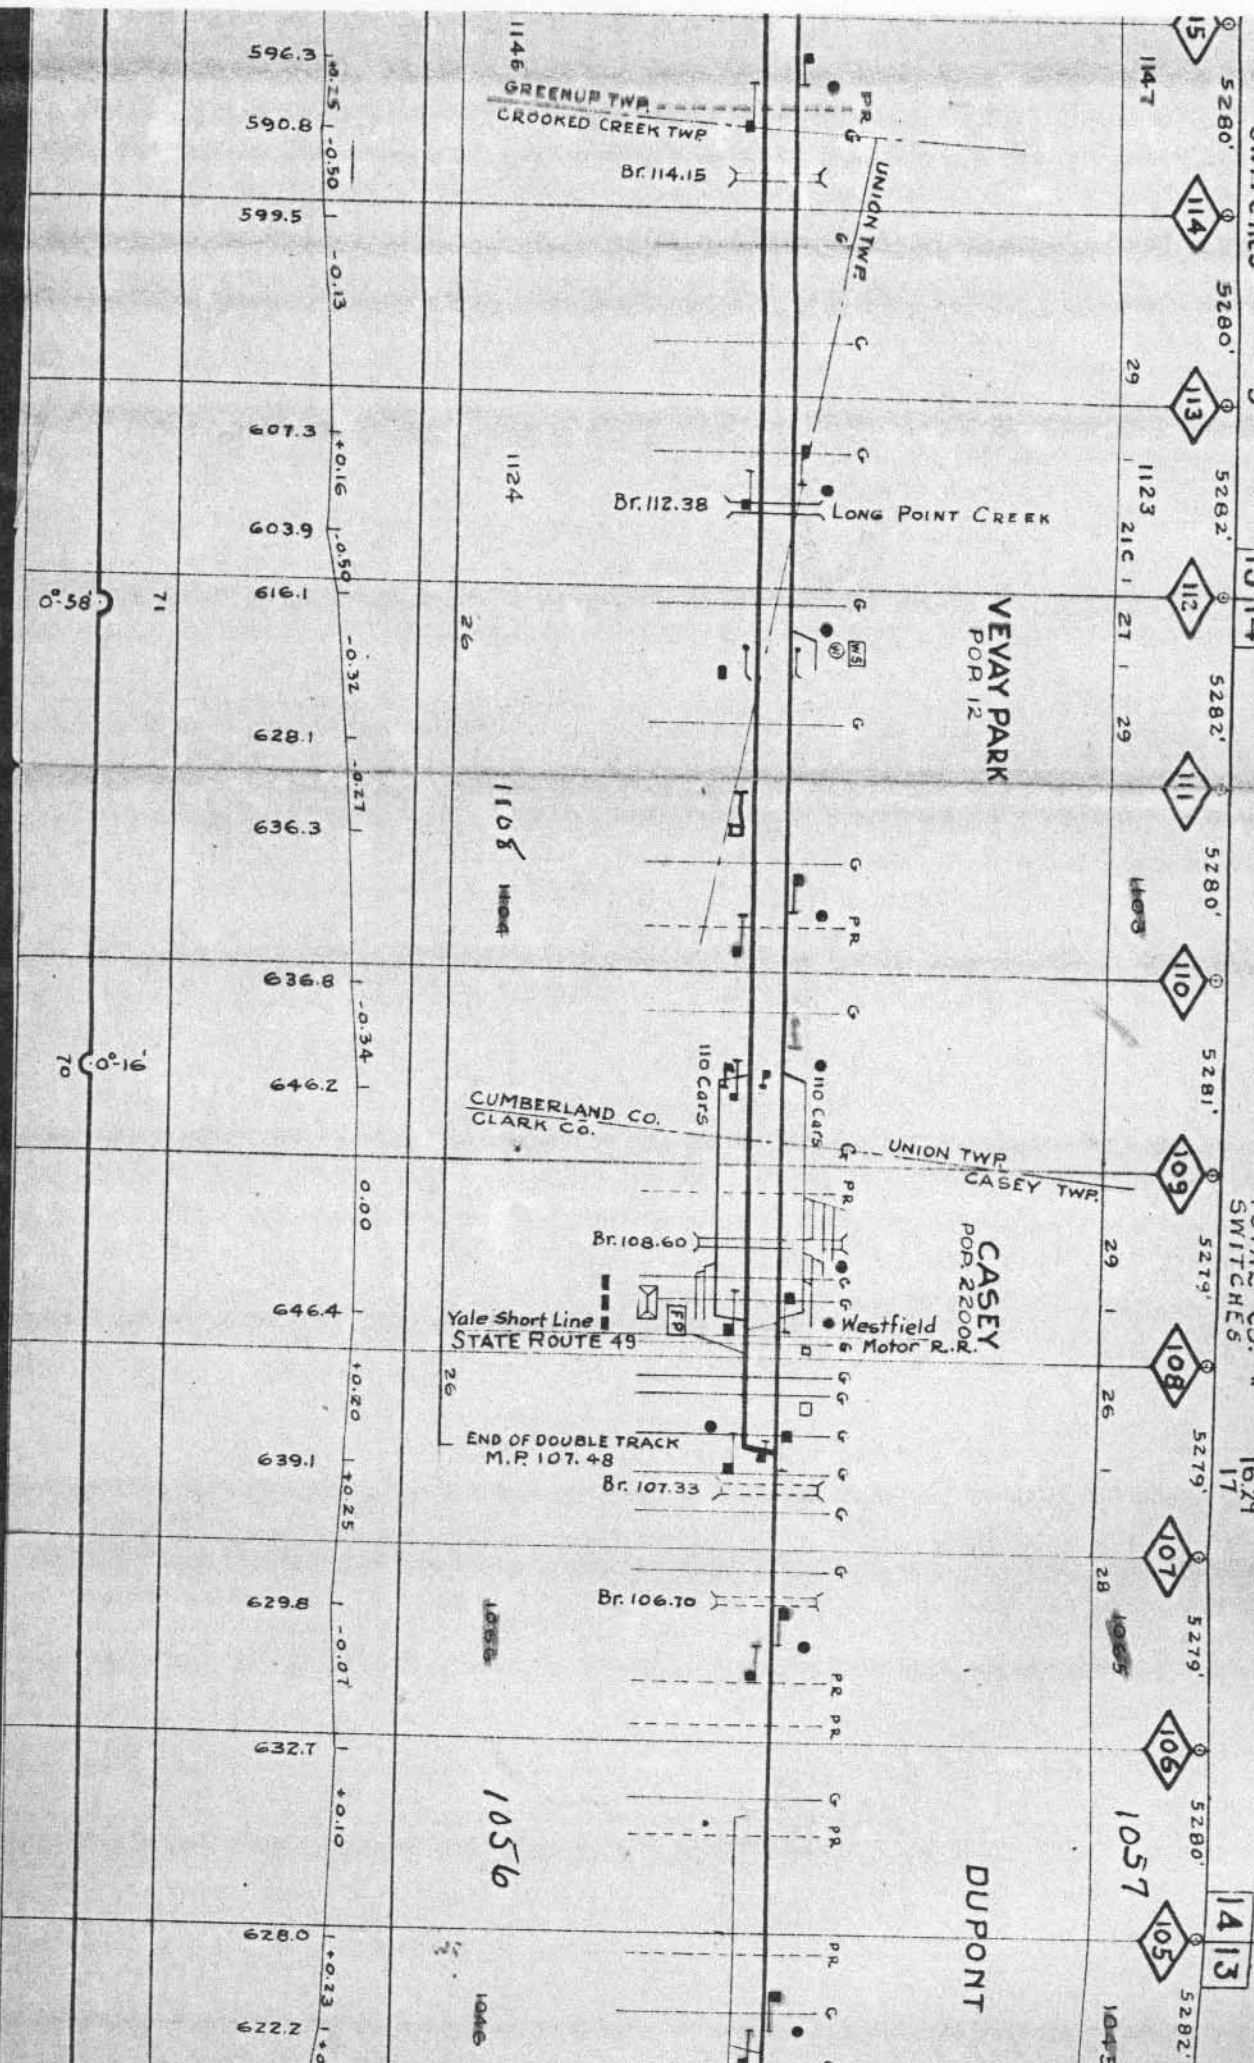

C.E. PAGE

MAIN TRACK
TOTAL CO. " 9.00
SWITCHES 10.69
6

MARSHALL

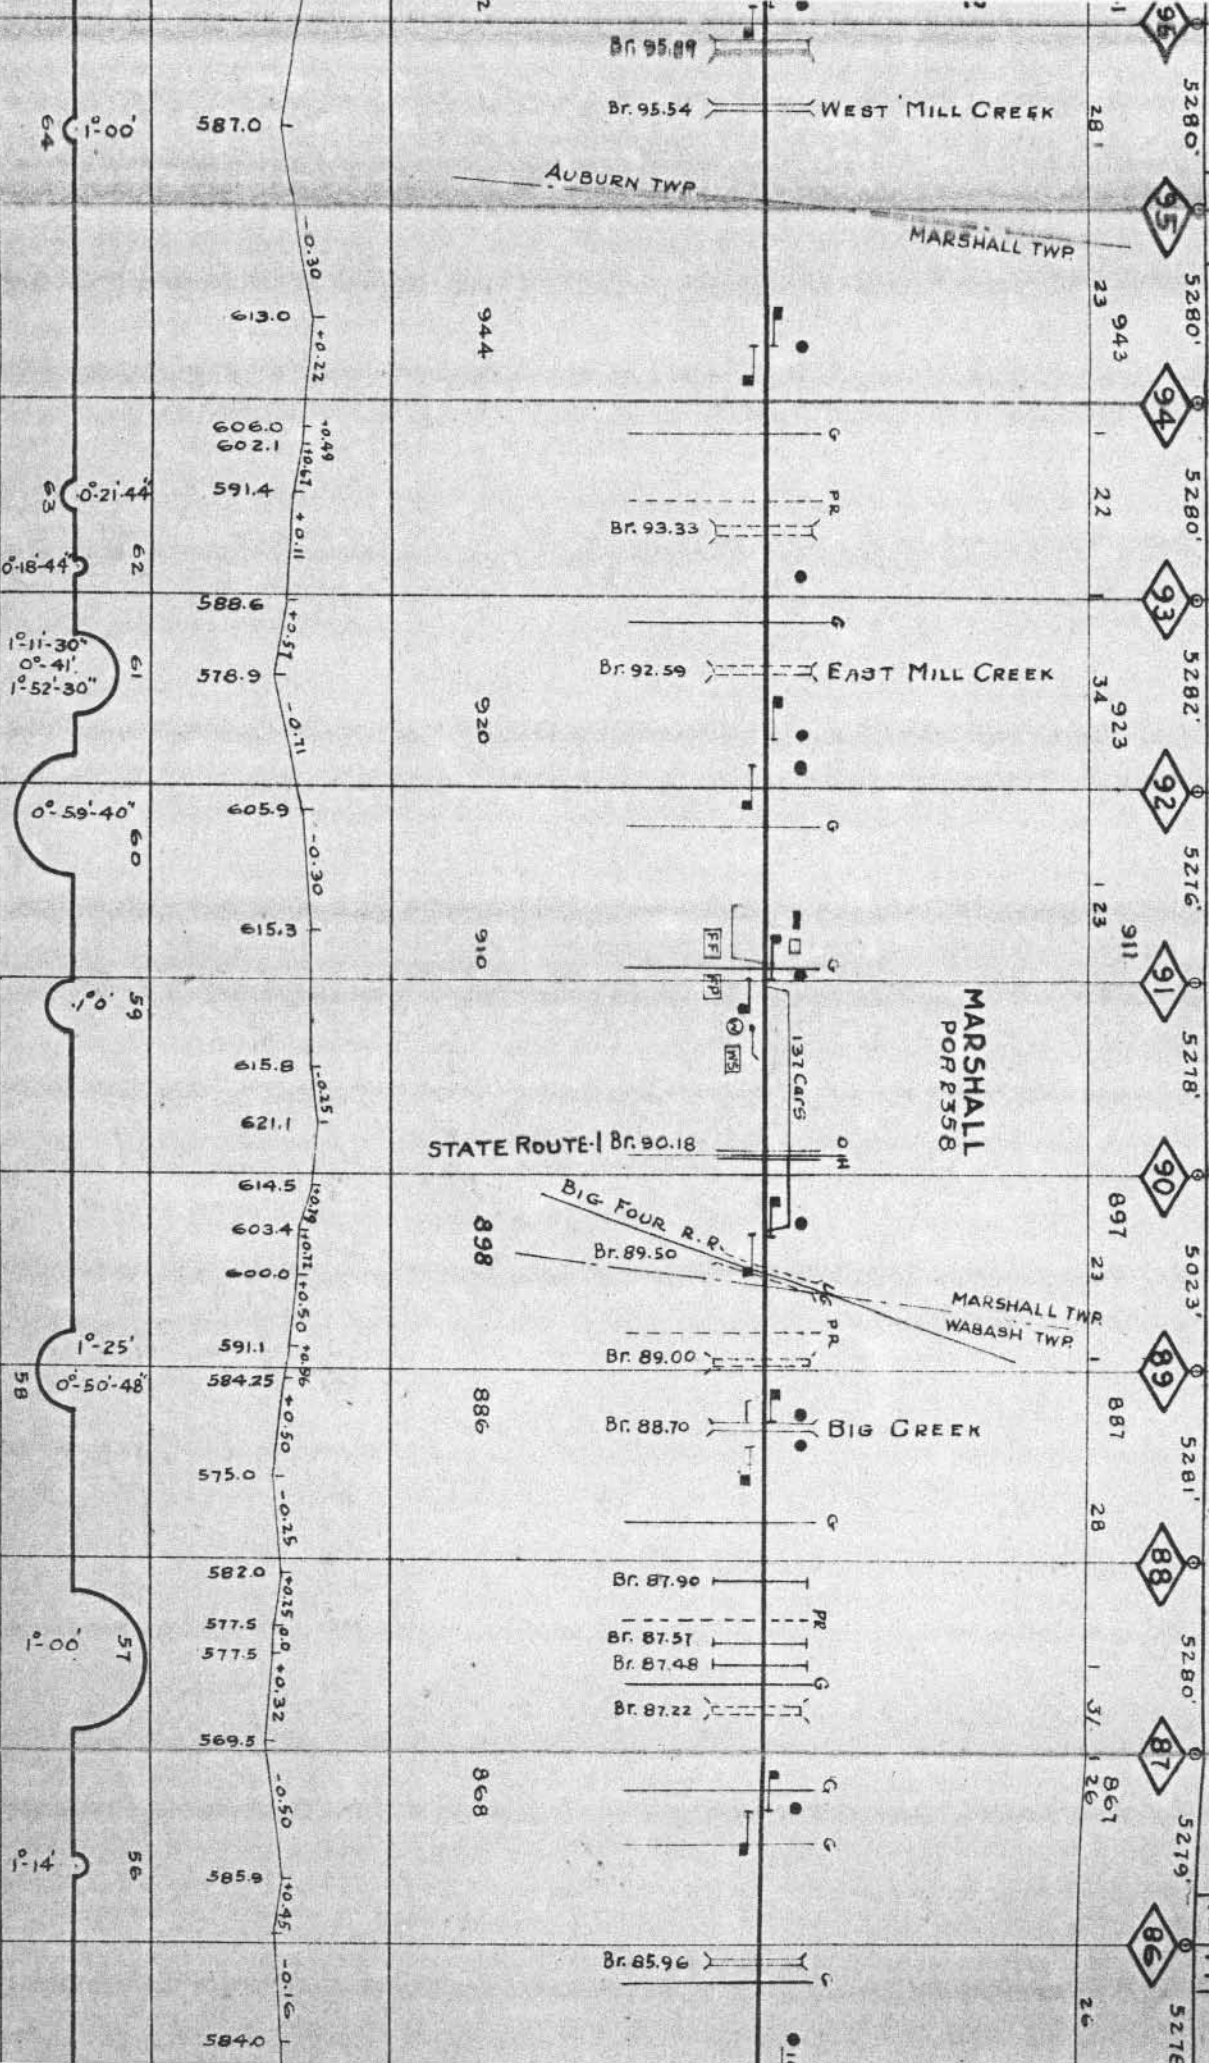



J. A. COONS

MAIN TRACK
TOTAL CO. "
SWITCHES

10.00
12.21

LIGGETT	C.C.M.
---------	--------

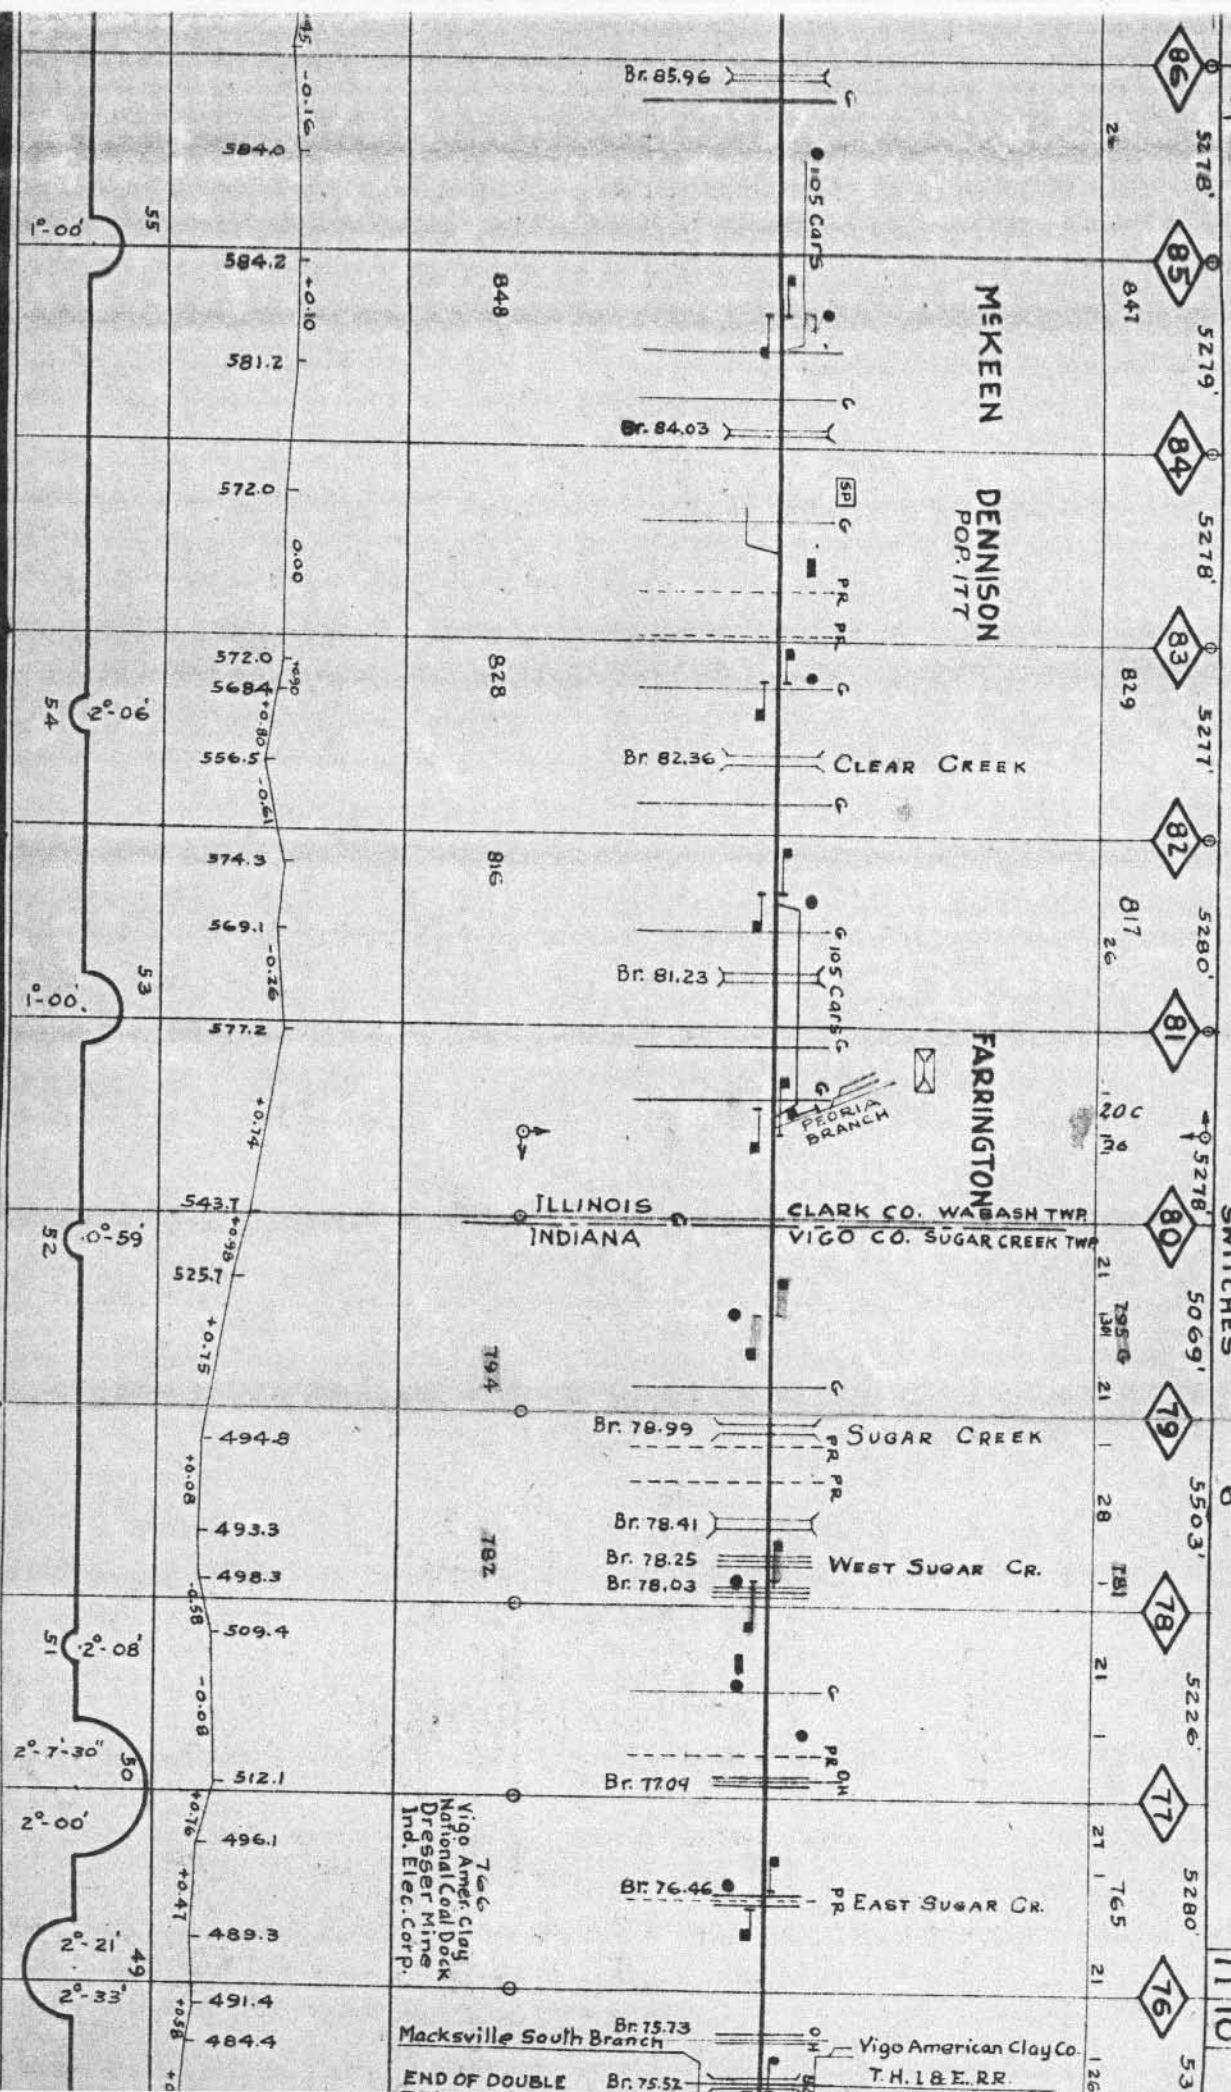

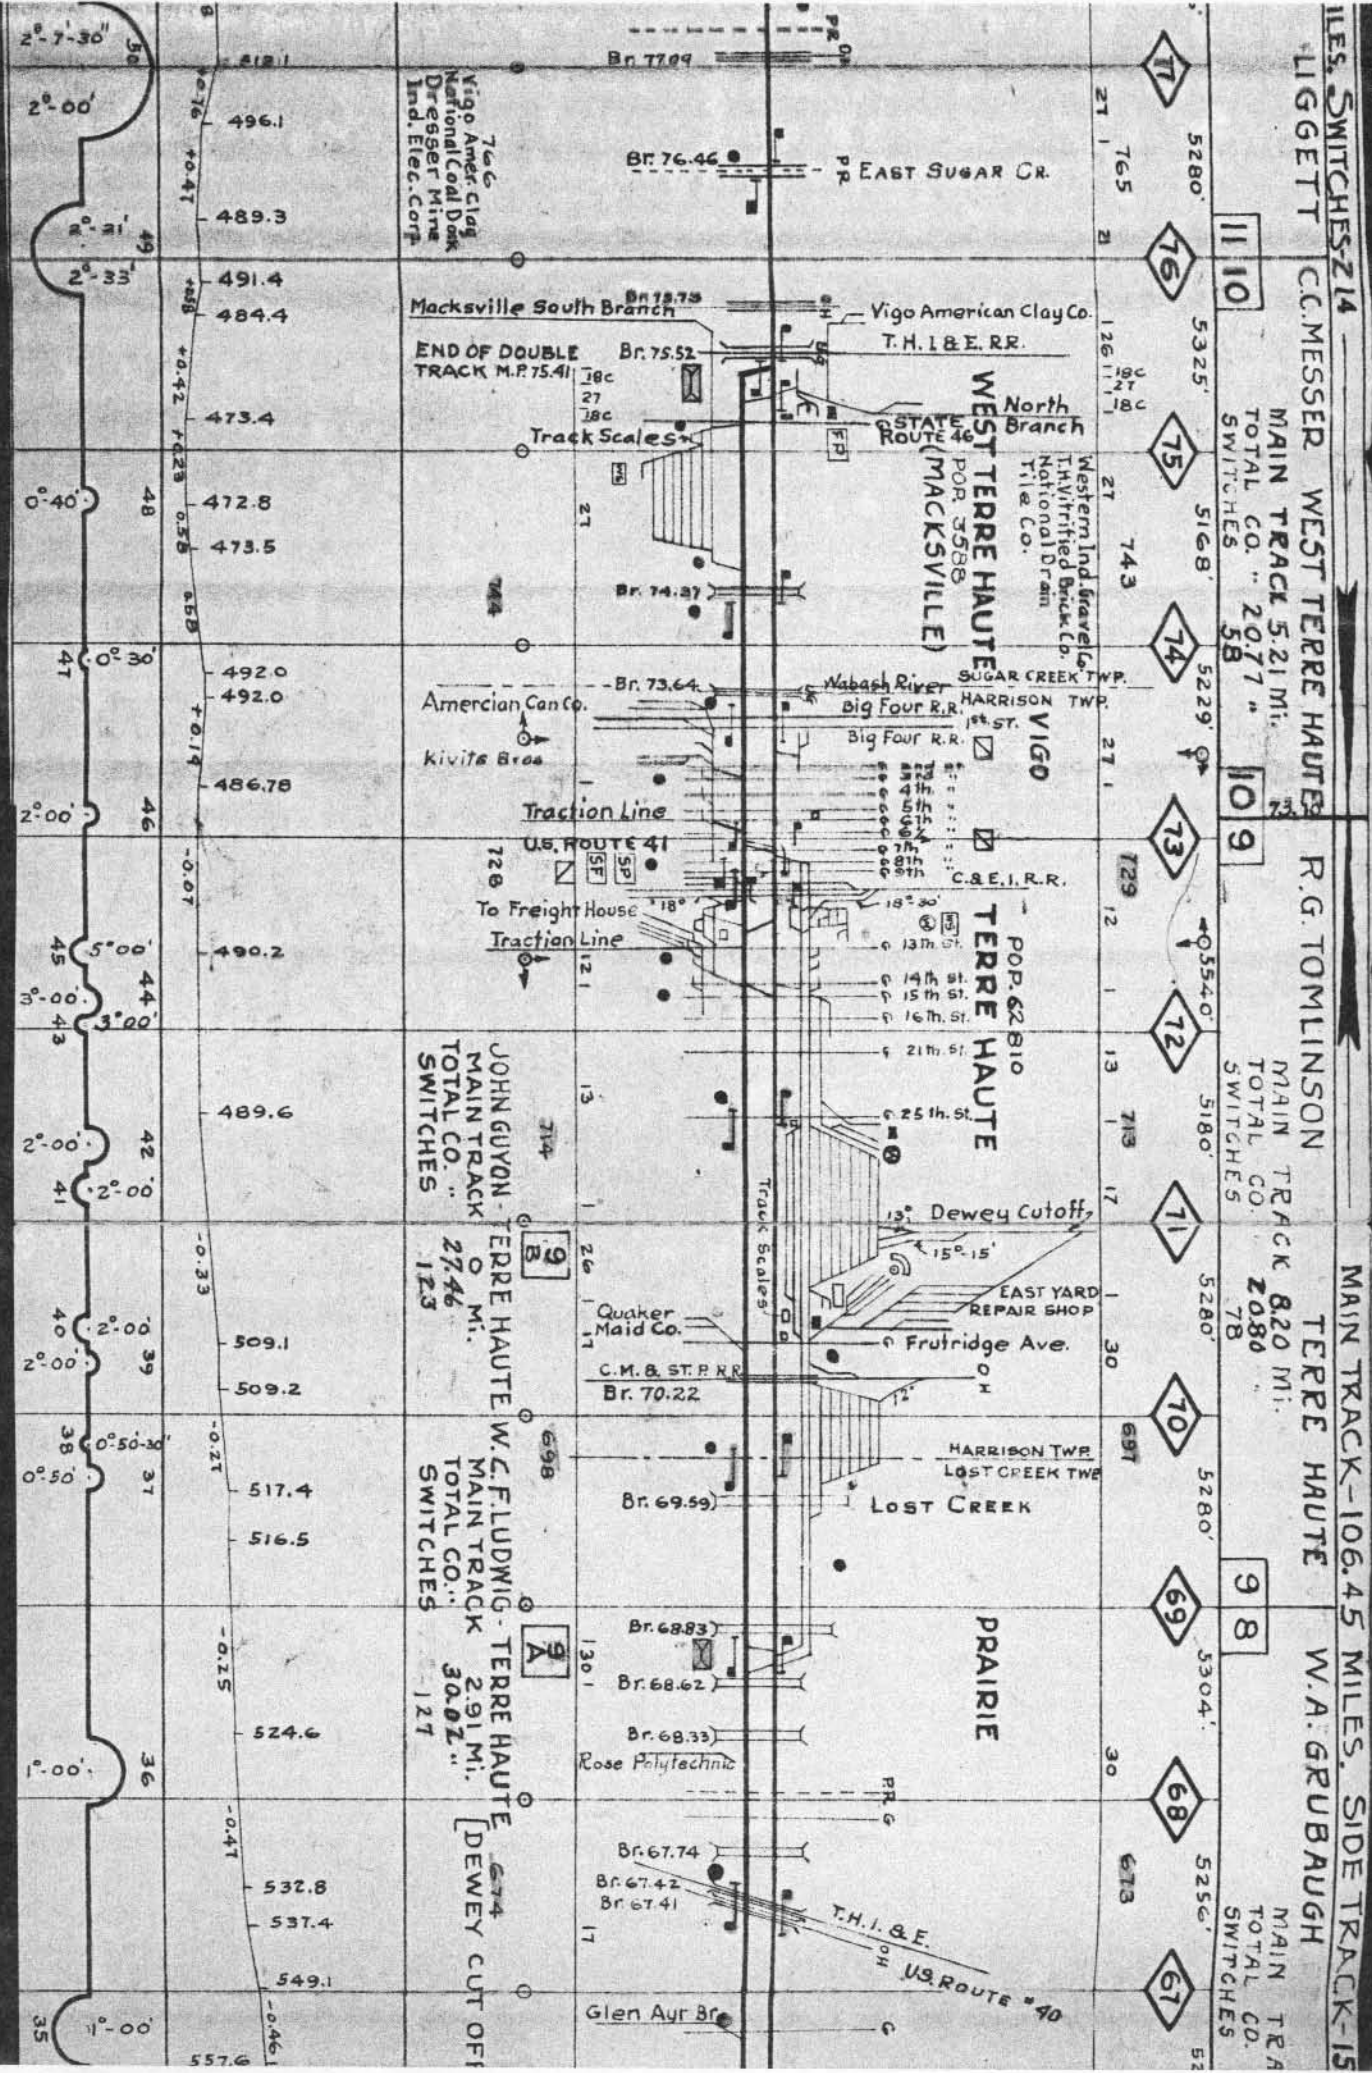

MILES. SIDETRACK-15781 MILES. SWITCHES-517

W.A. GRUBAUGH

SEELYVILLE

D. SUTHELLAND

BRAZIL

SUBDIV

MAIN TRACK 10.50
TOTAL CO. " 15.88
SWITCHES 21

8 7
MAIN TRACK 12.00
TOTAL CO. " 12.21
SWITCHES 6

5304' 68 5256' 67 5291' 66 6540' 65 5079' 64 5486' 63 5285' 62 5260' 61 5289' 60 5273' 59 581' 5

30 613 21 653 29 637 29 619 29 619 29 591 21 C 23 C 581

AIRIE


SEELYVILLE
Pop. 825

EQ. - 0.75 miles

LOST CREEK TWP
POSEY TWP.



ERRHAUTE
2.91 MI.
30.82
127
[DEWEY CUT OFF]

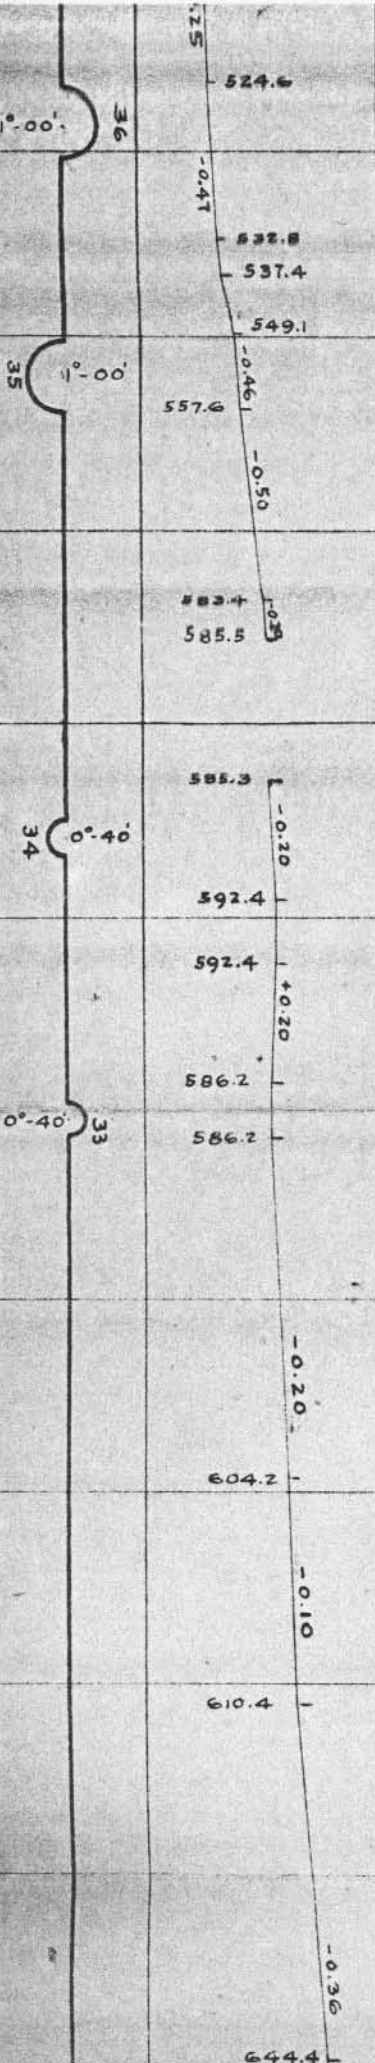


2N1E BEAMAN

MAIN TRACK 7.79
TOTAL CO. " 849
SWITCHES 4

REELSVILLE

5 4
W.E. HAMM
MAIN TRACK 8.86
TOTAL CO. " 17.37
SWITCHES 50

MAIN TRACK-106.45 MILES. SIDE

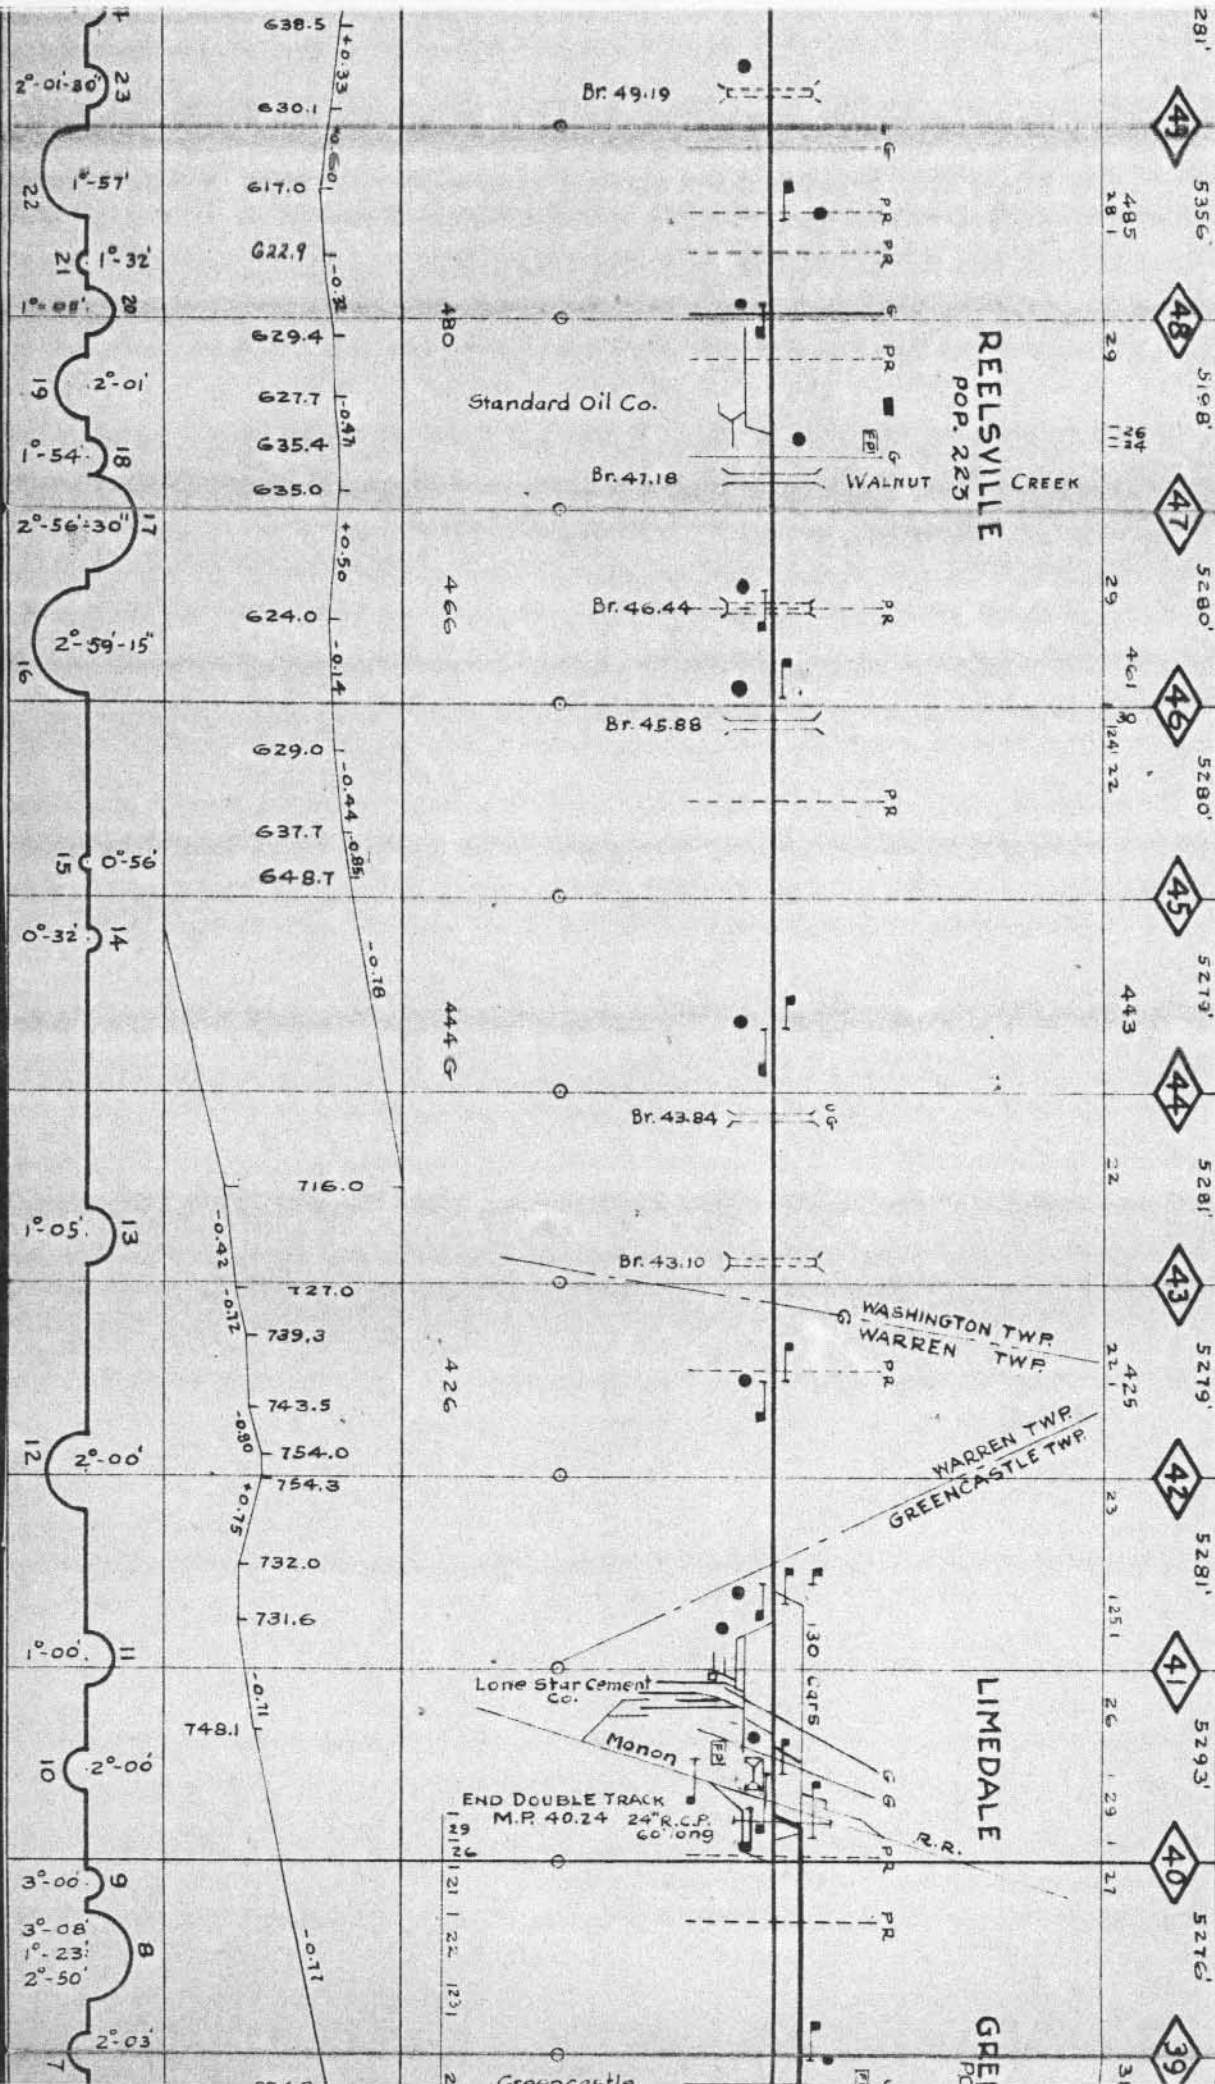


5 MILES. SIDE TRACK-157.81 MILES. SWITCHES-517
 GREENCASTLE

A. CHRISTY

4 3

COA
 MAIN TR
 TOTAL C
 SWITCHE
 SU

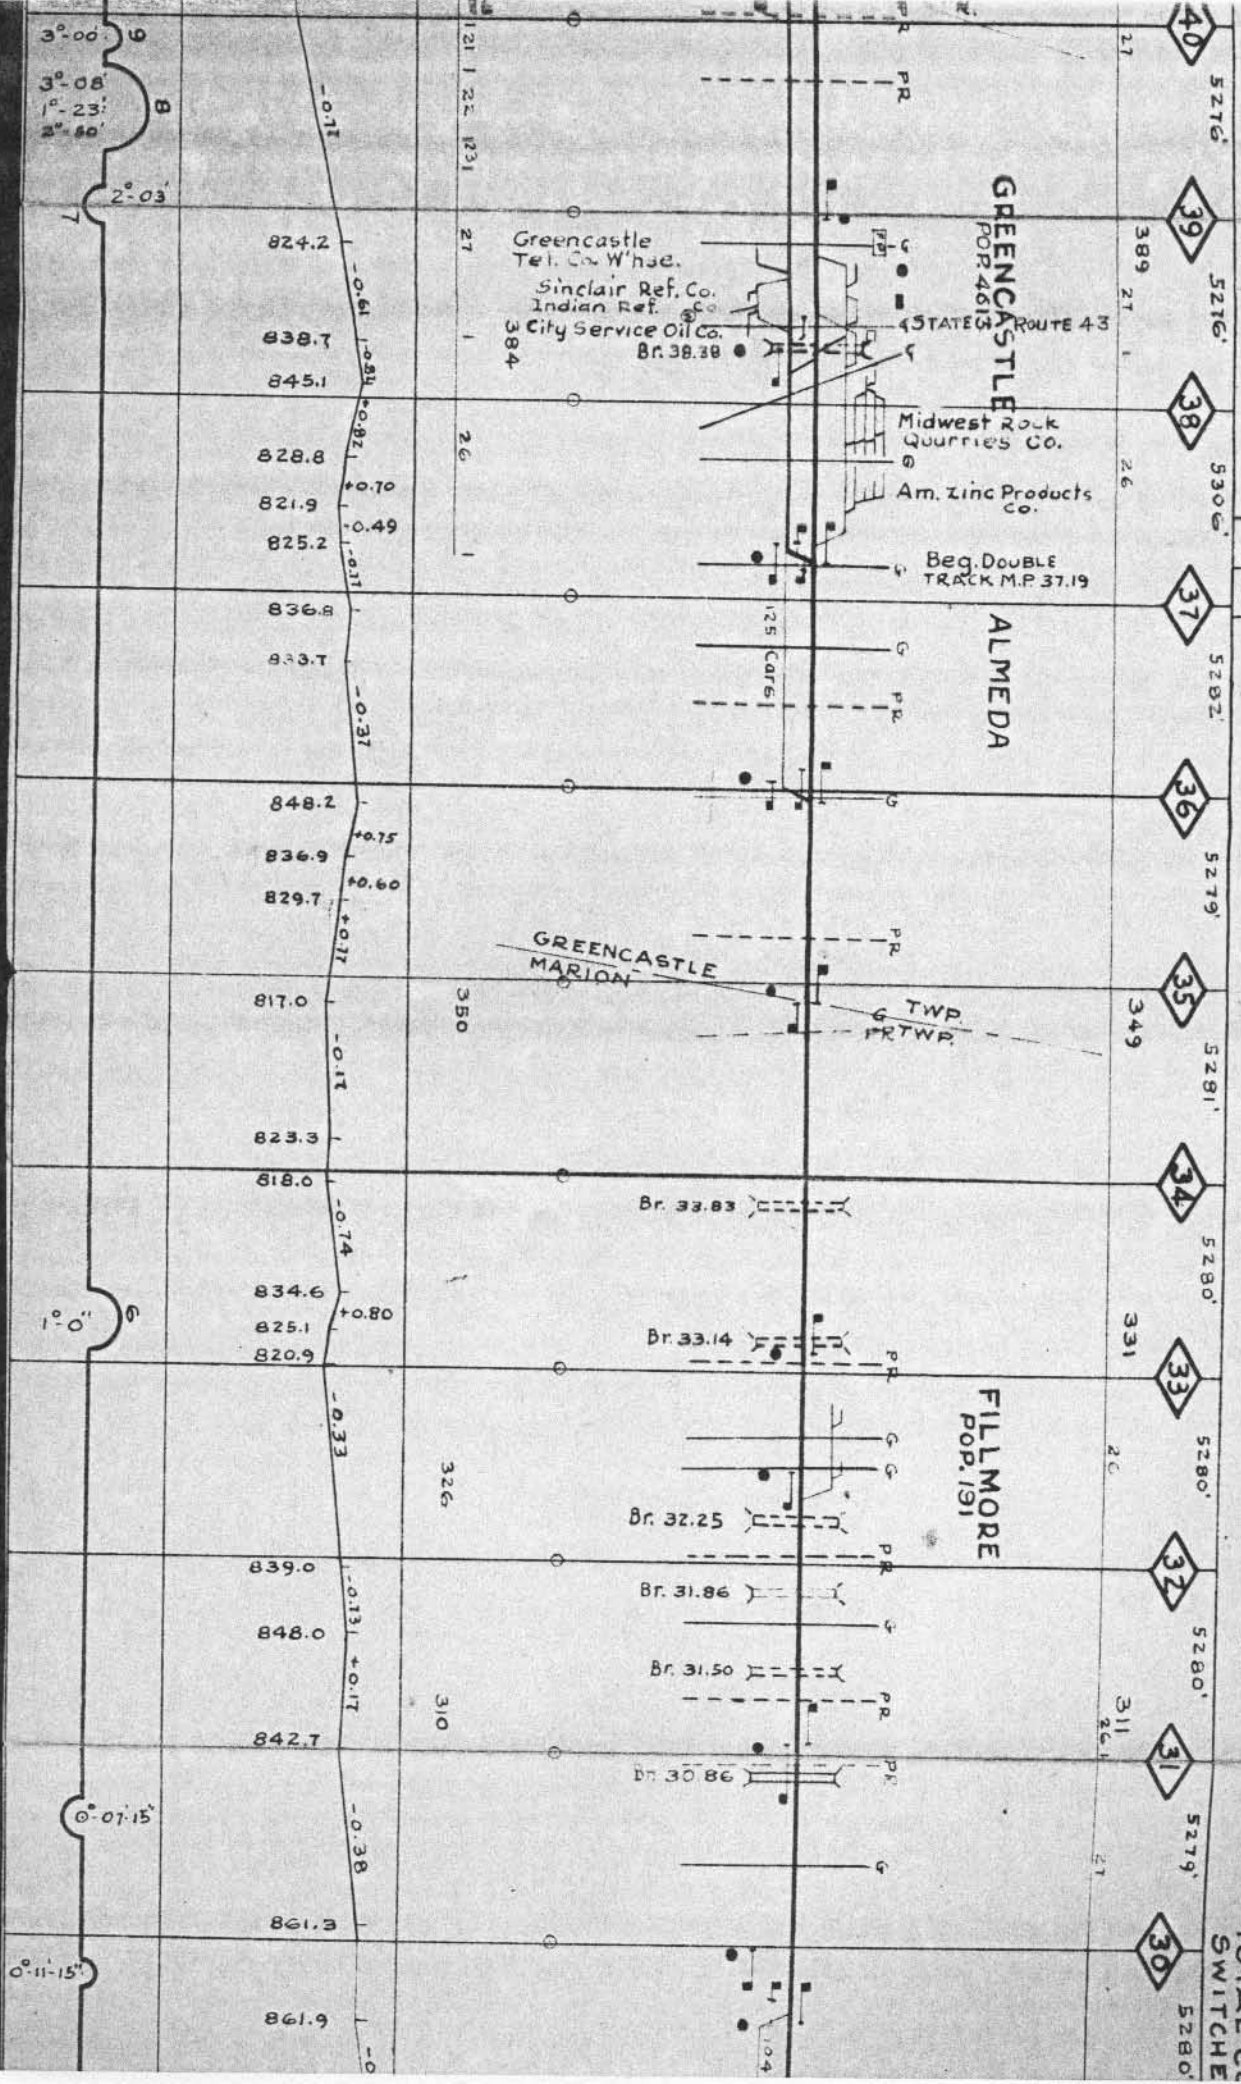

SUBDIVISION NO. 1

SUPERVISOR VIRGIL LITTELL

R. C. YATES


TERRE HAUTE

CLAY


COATESVILLE
TRACK 946
CLAY CO. 1380
SWITCHES 12

MAIN TRACK
TOTAL CO. 973
SWITCHES 1306

5280'	29	5278'	28	5275'	27	5280'	26	5279'	25	5280'	24	5290'	23	5280'	22	5280'	21	5216'	20	5340'
26		26		26	26	31	130	249	30	231	30	25	26	26	197	26	123			

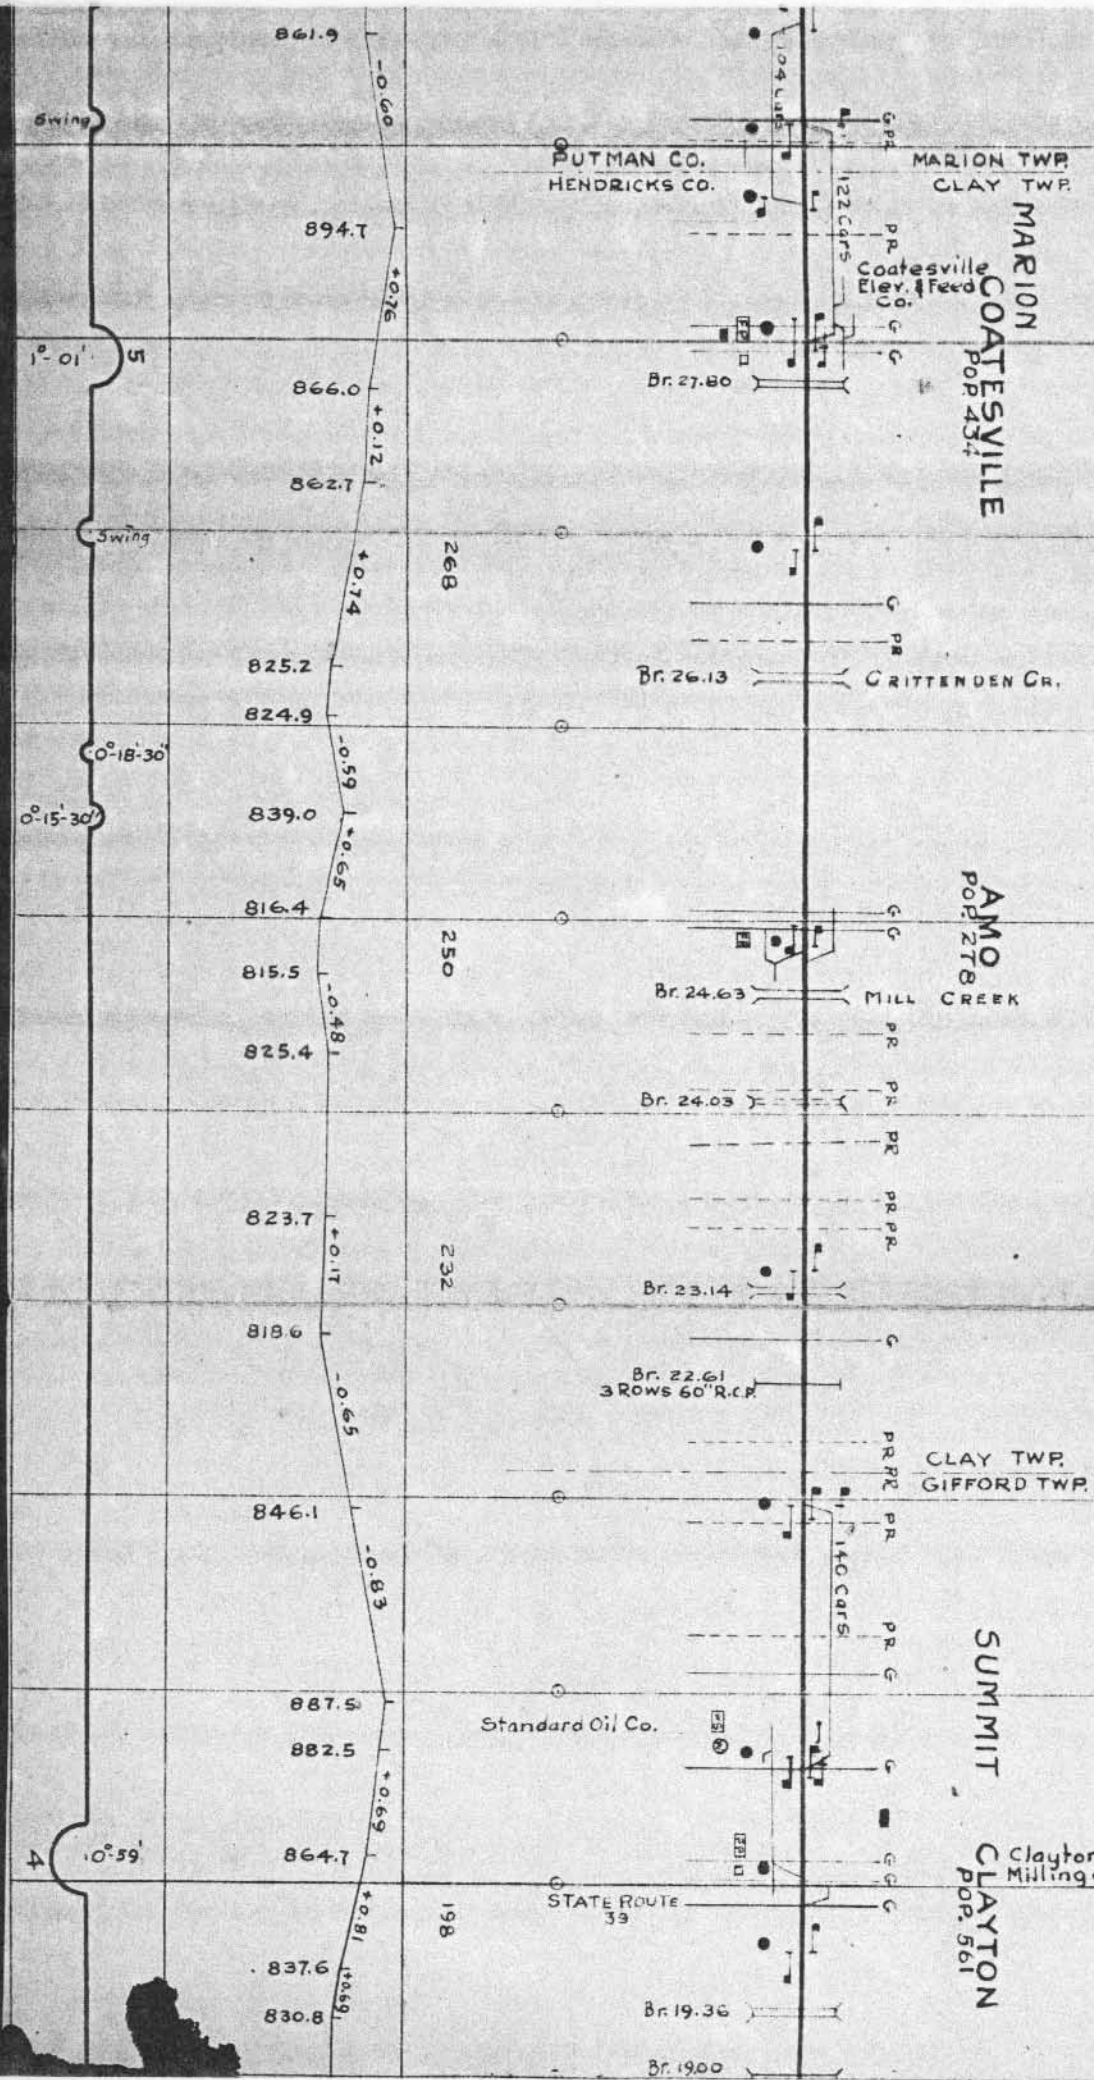

MAIN TRACK	10.23
TOTAL CO. "	12.99
SWITCHES	11

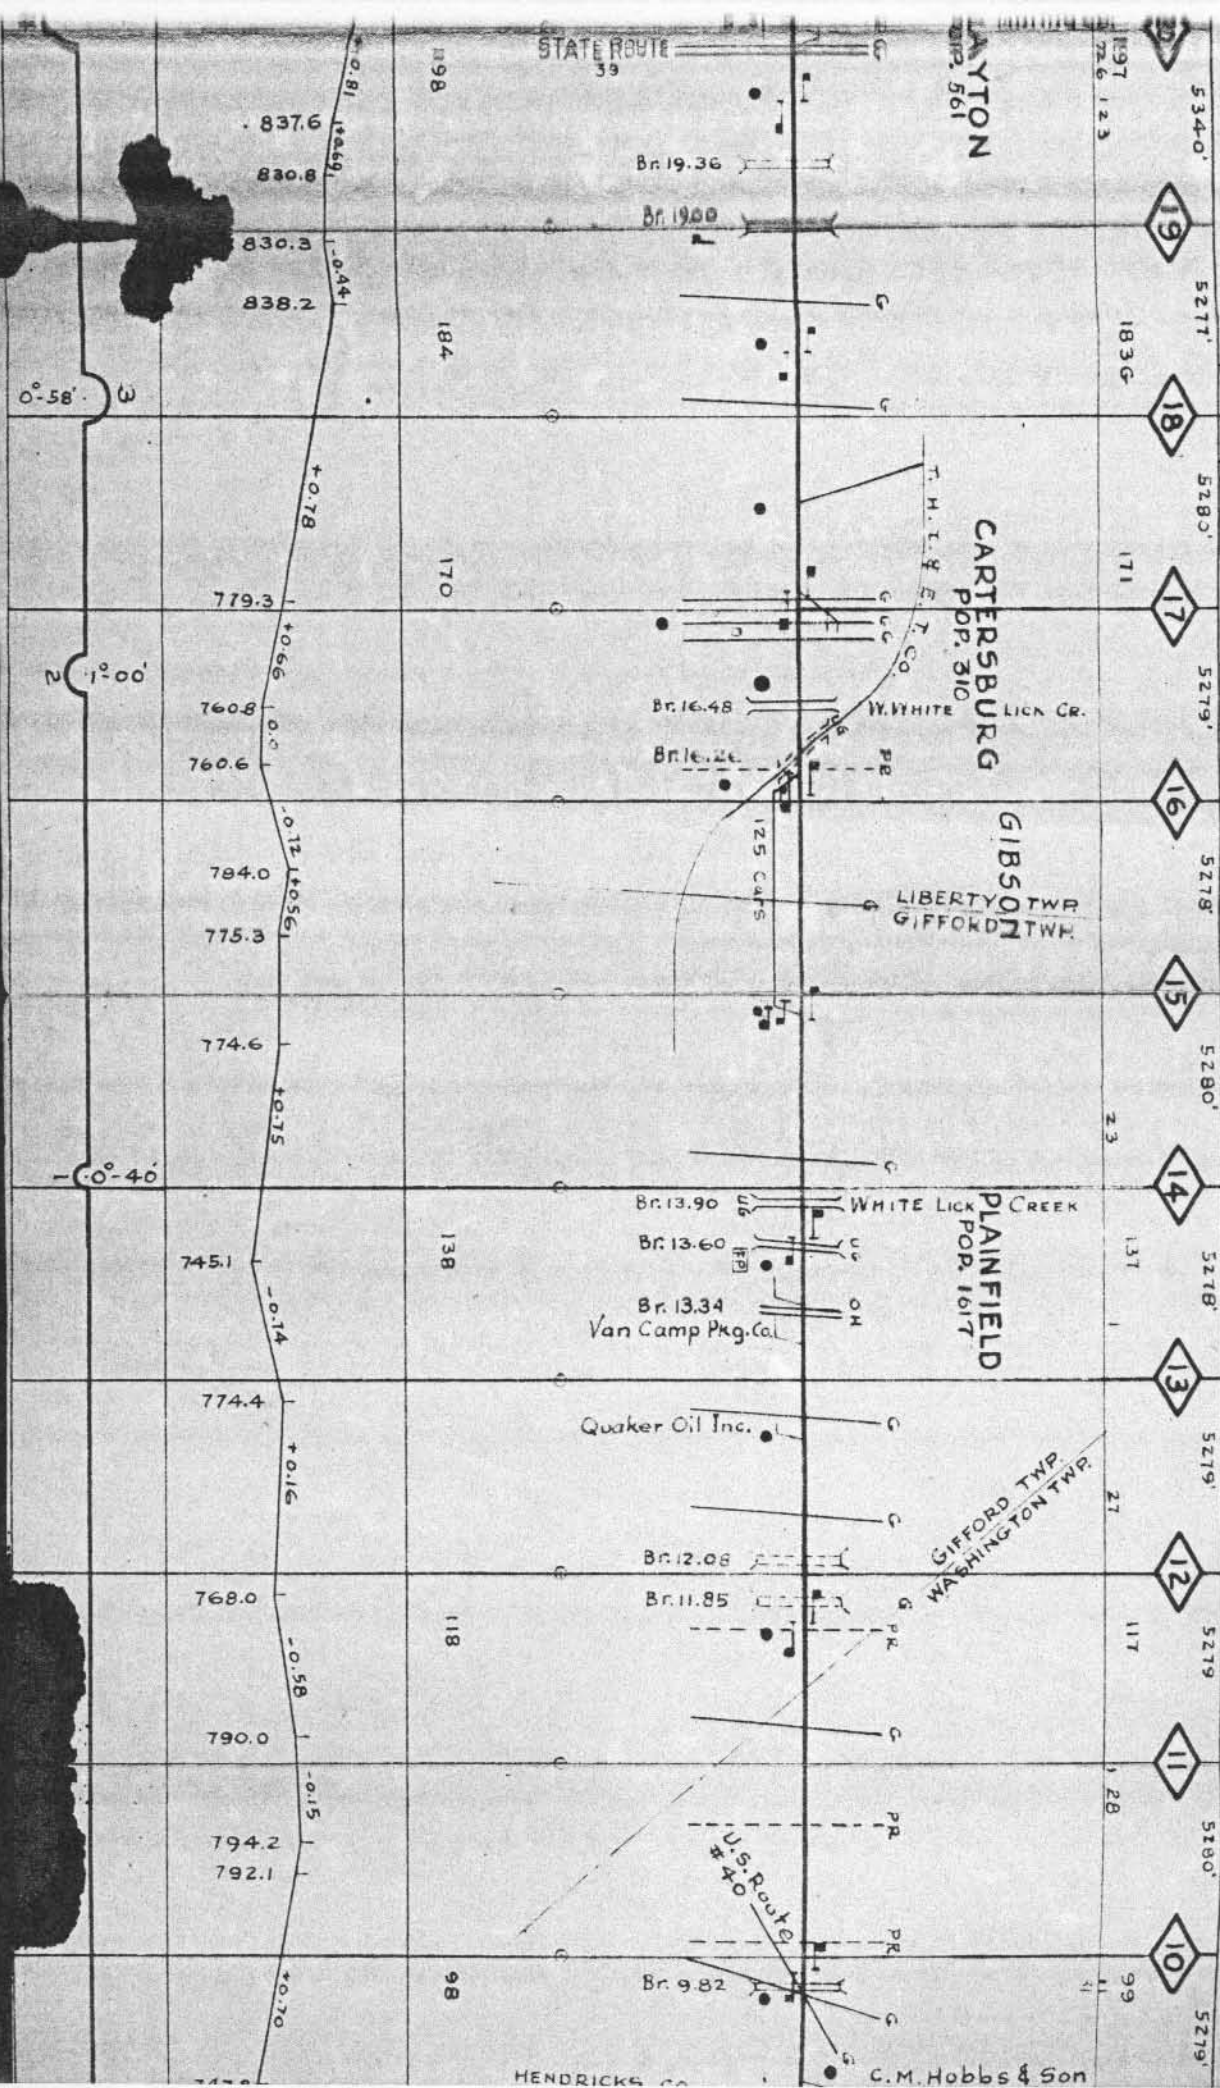

BRIDGEPORT

5279

5179

7.77

0.42

- 9
- 8
- 7
- 6
- 5
- 4
- 3
- 2
- 1
- 0

28

28

HENDRICKS CO.
MARION CO.

C.M. Hobbs & Son
WASHINGTON TWP
WAYNE TWP
WHITE LICK CREEK

BRIDGEPORT
POP. 425

ST. LOUIS DIV.
INDIANAPOLIS DIV.

To Frankfort

BEN DAVIS
POP. 113

To Vincennes

KRAFT

I.U.

RY.

WOODS

C.C.C. & ST. L.
B. & O. R.R.

INDIANAPOLIS
POP. 364161

747.8

756.0

783.4

786.4

790.3

711.0

711.0

698.4

697.8

695.6

695.0

695.7

713.16

717.59

725.25

0°-30'

2°-00'

2°-12'

2°-12'

-0.14

-0.51

+0.53

0.0

+0.30

+0.08

+0.51

+0.08

-0.04

-0.40

-0.21

+0.23

Thos. E. Rutledge

TRACK CHART

PENNSYLVANIA RAILROAD
COMPANY

WESTERN REGION

ST. LOUIS DIV.

MAIN LINE

SCALE 1"=1 MILE

TERRE HAUTE, IND.

CORRECT TO JAN 1, 1935
PLAN NO. 31000

LEGEND

PASS STA. BRICK	FRAME	SHELTER
FRT.	"	"
INTERLOCKING TOWER		
BLOCK TOWER		
WATCH BOX		
TOOL HOUSE		
TELEPHONE BOOTH OR BOX		
ASH PIT		
PUBLIC ROAD XING (GRADE)		
PRIVATE		
OVERHEAD BRIDGE		
GIRDER		
SLAB		
ARCH		
TRUSS		
SUBWAY		
PIPE		
TRESTLE		
WATER STATION		
" TANK		
" PLUG		
SIGNAL MAST		
STA. O. & TWP. LINE		
ENG. HOUSE		
CG. R.F.		
P		