

**Created with SANE, Gimp and PDFlib on RedHat Linux 7.1
by Derrick J. Brashear (shadow@dementia.org)**



Distribute Freely

TRACK-CHART



CENTRAL REGION
NORTHERN DIVISION
SUSQUEHANNA DISTRICT




WILKES-BARRE BRANCH
SUNBURY^{TO} WILKES BARRE
AND
BRANCHES

SCALE: 1 INCH = 1 MILE

OFFICE OF DISTRICT ENGINEER
WILLIAMSPORT, PA.

CORRECT TO DEC. 31, 1965

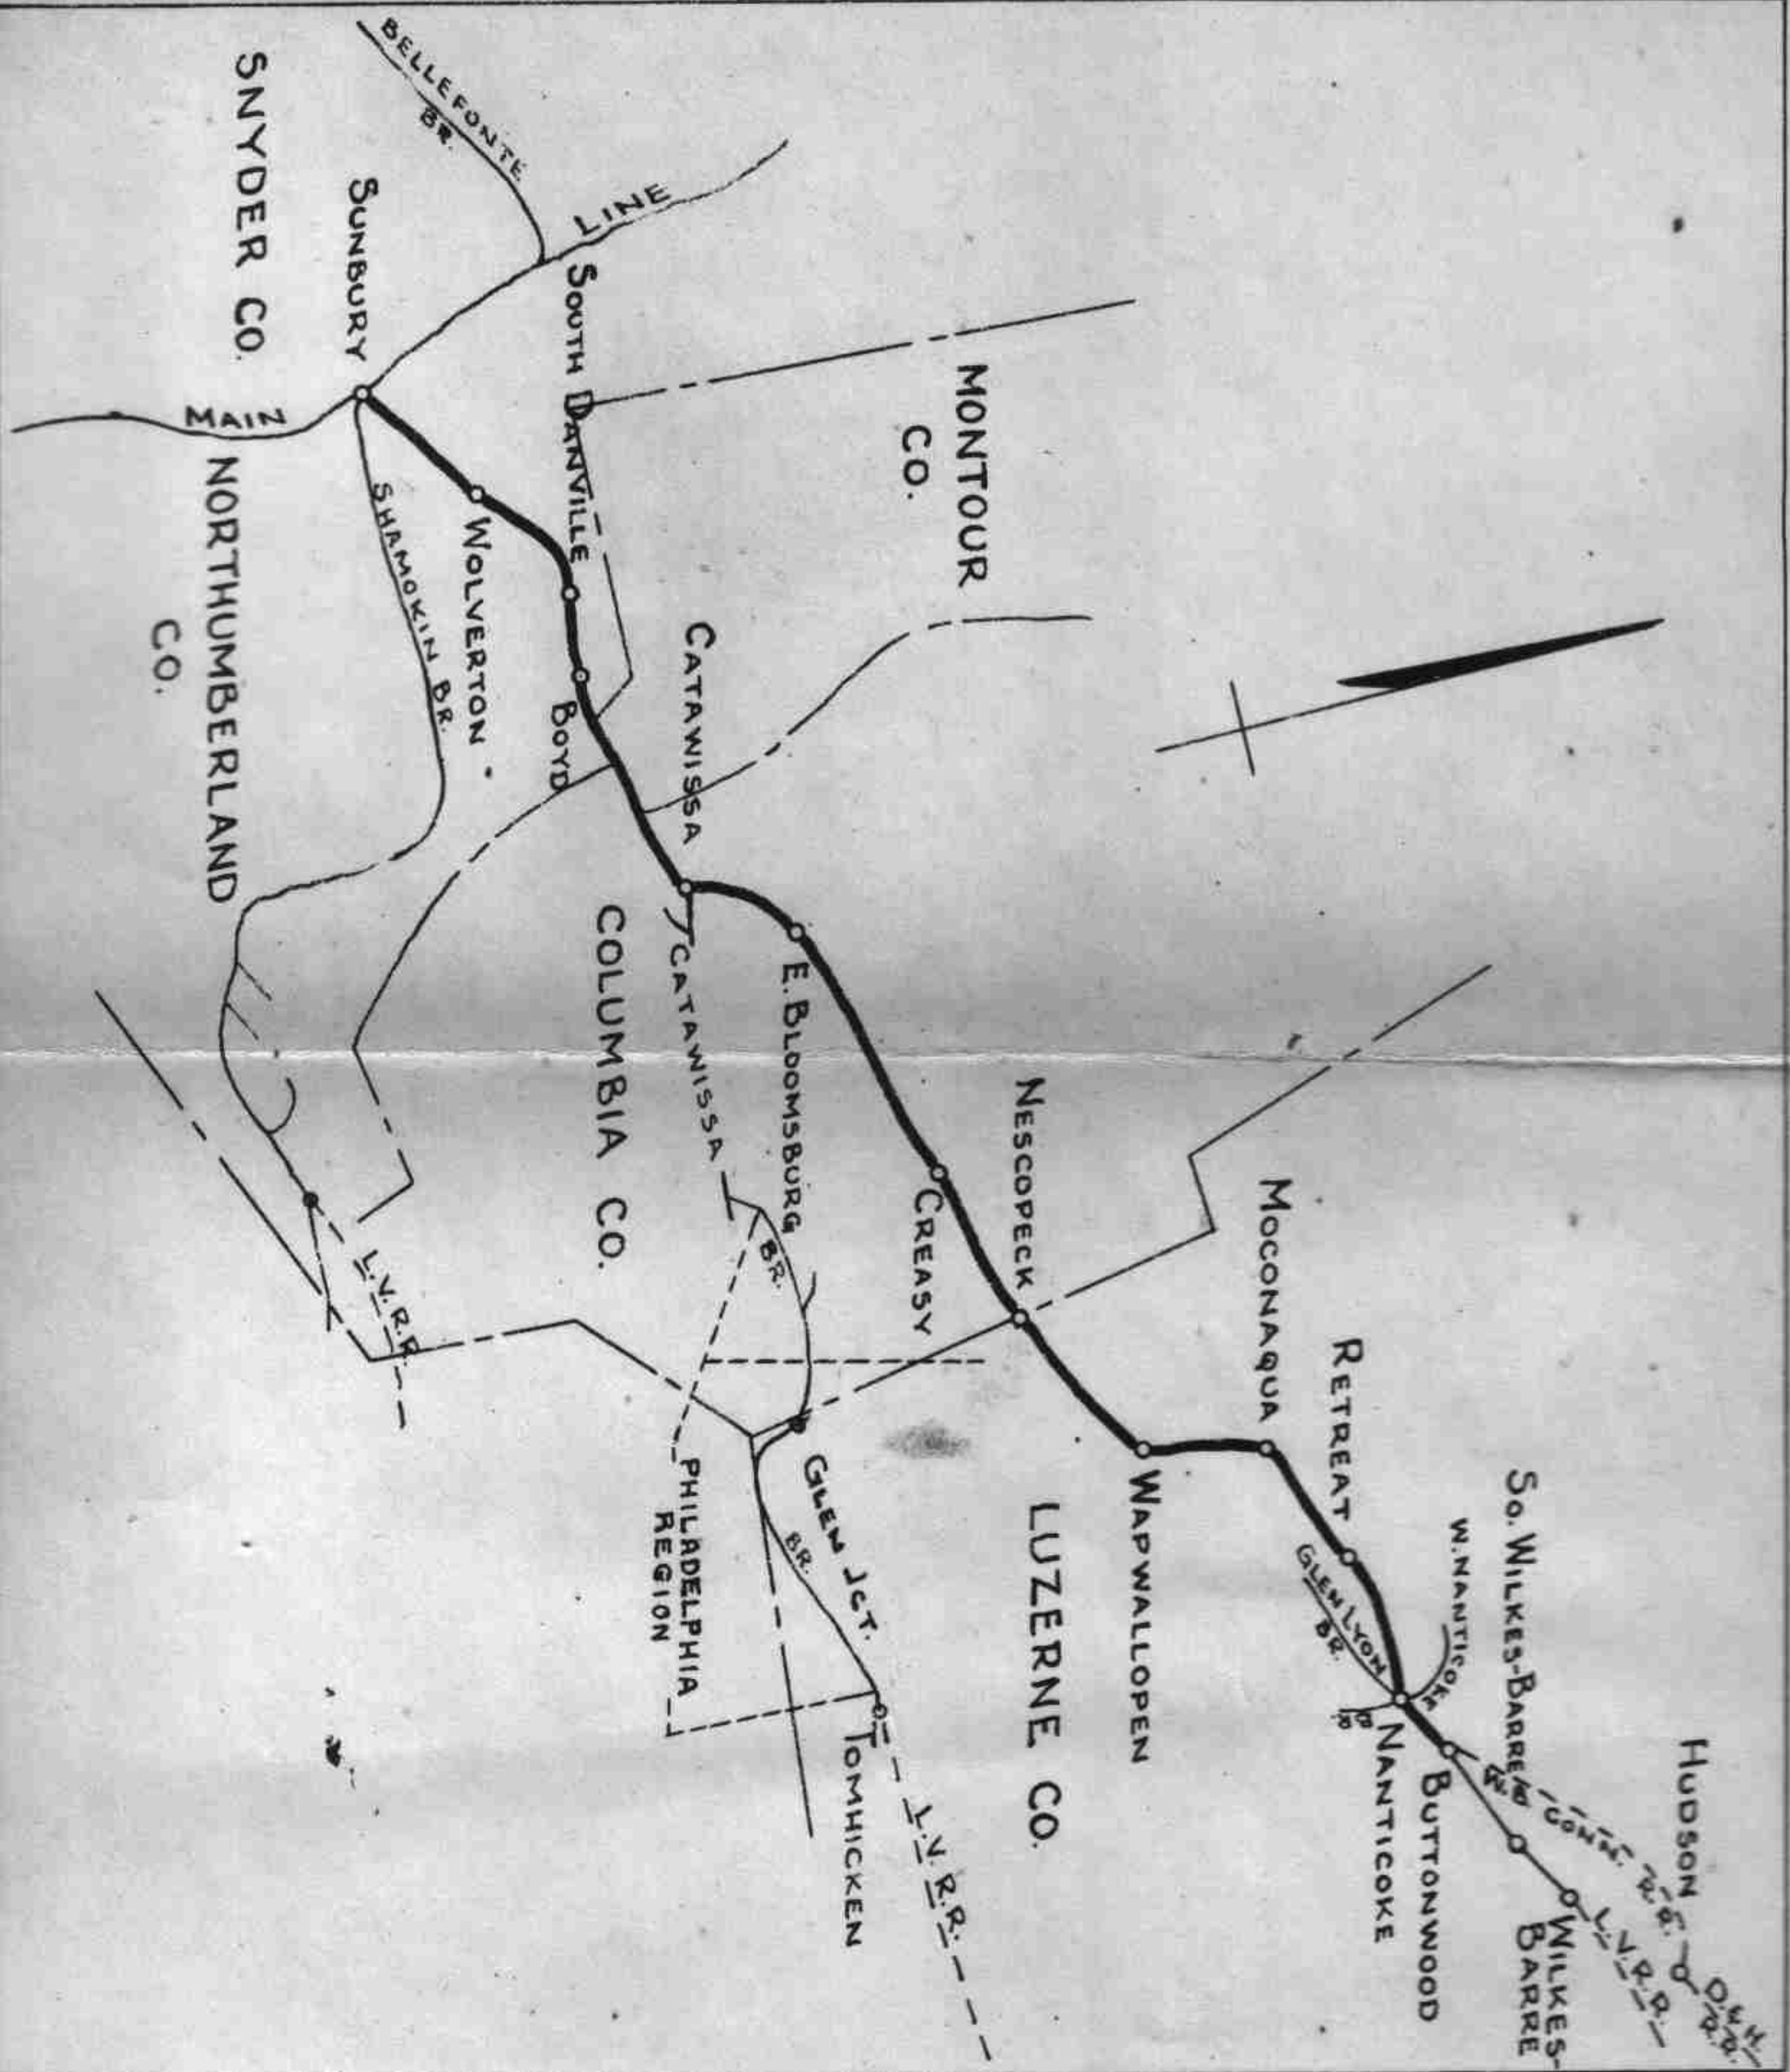

LEGEND


PSGR. STA. BRICK	BP	FRAME	EP	SHELTER	SP
FRT.	"	"	BF	"	FF
INTERLOCKING TOWER					
BLOCK STATION					
WATCH BOX					
TOOL HOUSE					
TEL. BOOTH OR BOX					
PUBLIC ROAD XING (GRADE)					
PRIVATE " "					
OVERHEAD BRIDGE					
GIRDER					
SLAB					
ARCH					
SIGNALS					
BLOCK LIMIT STATION					
DRAAGING EQUIP. DETECTOR					
WATER TANK O.W.T.					
WATER PLUG					
ROLLING GRADE					
YARD LIMIT					
STATE, Co. & TWP. LINE					


RAIL

LB.		LB.
155	RED	136 LV ORANGE
152	PURPLE	127 BROWN
140	BLACK	125 YELLOW
133	BROWN	112 GREEN
131	GREEN	100 YELLOW
130	WHITE	85 RED
		LESS THAN 85 BLACK


WILKES-BARRE BRANCH

9

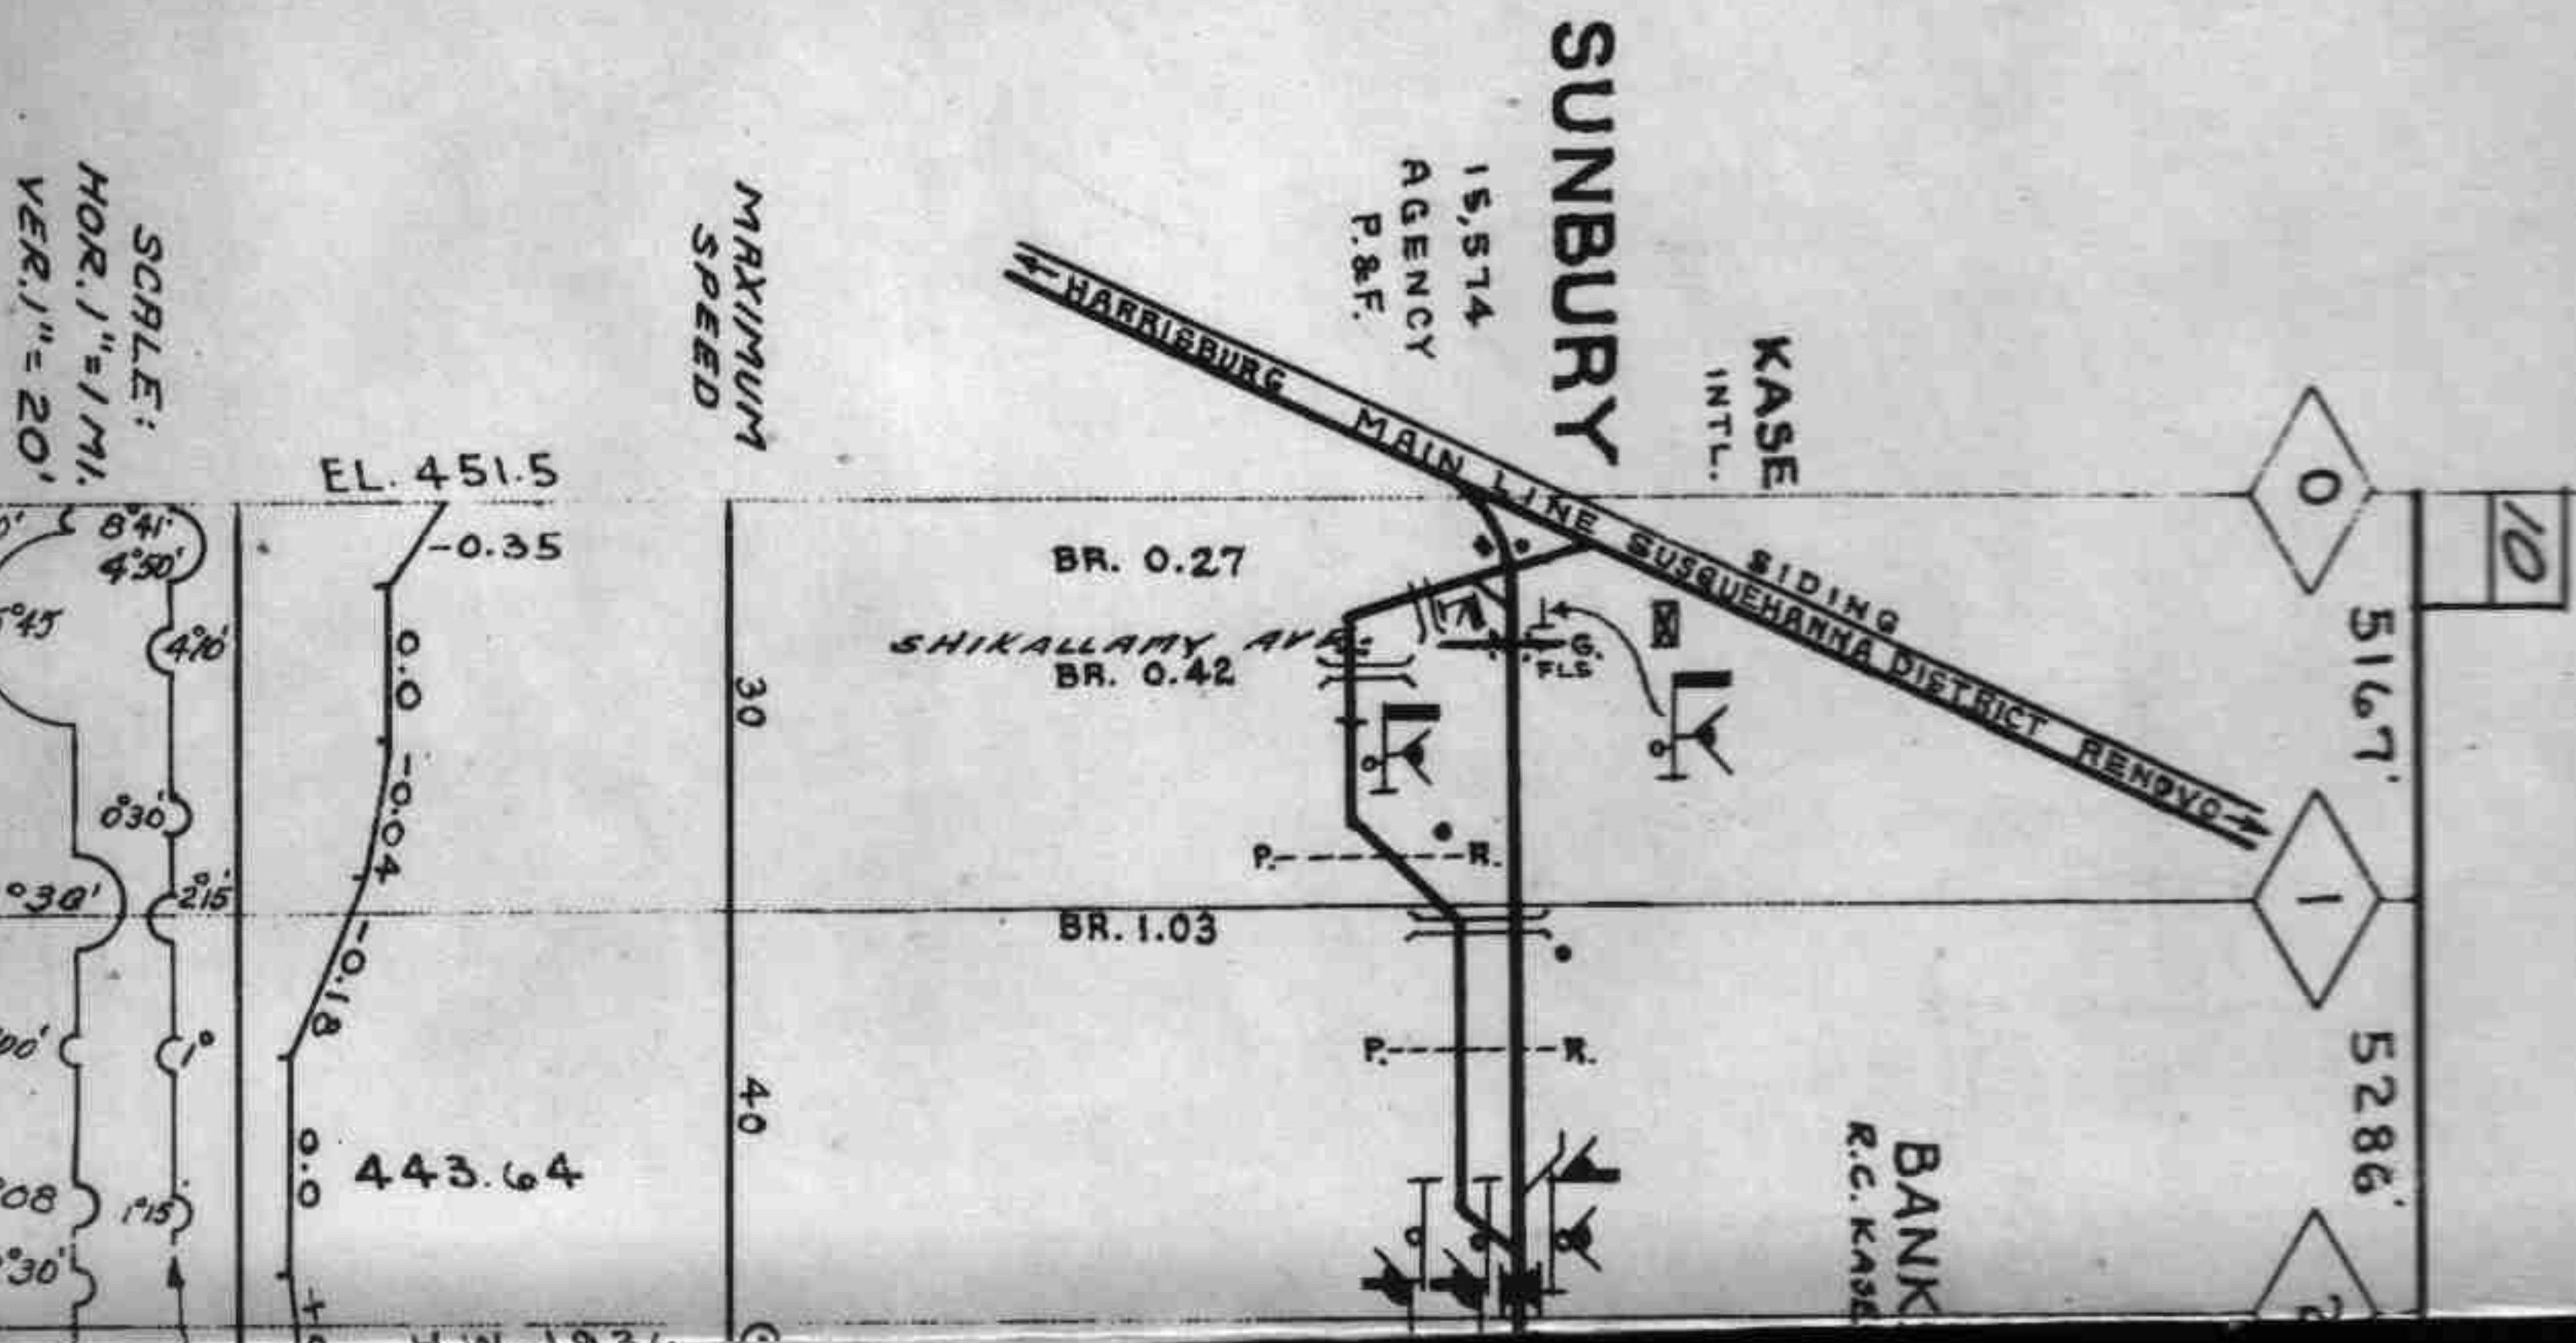

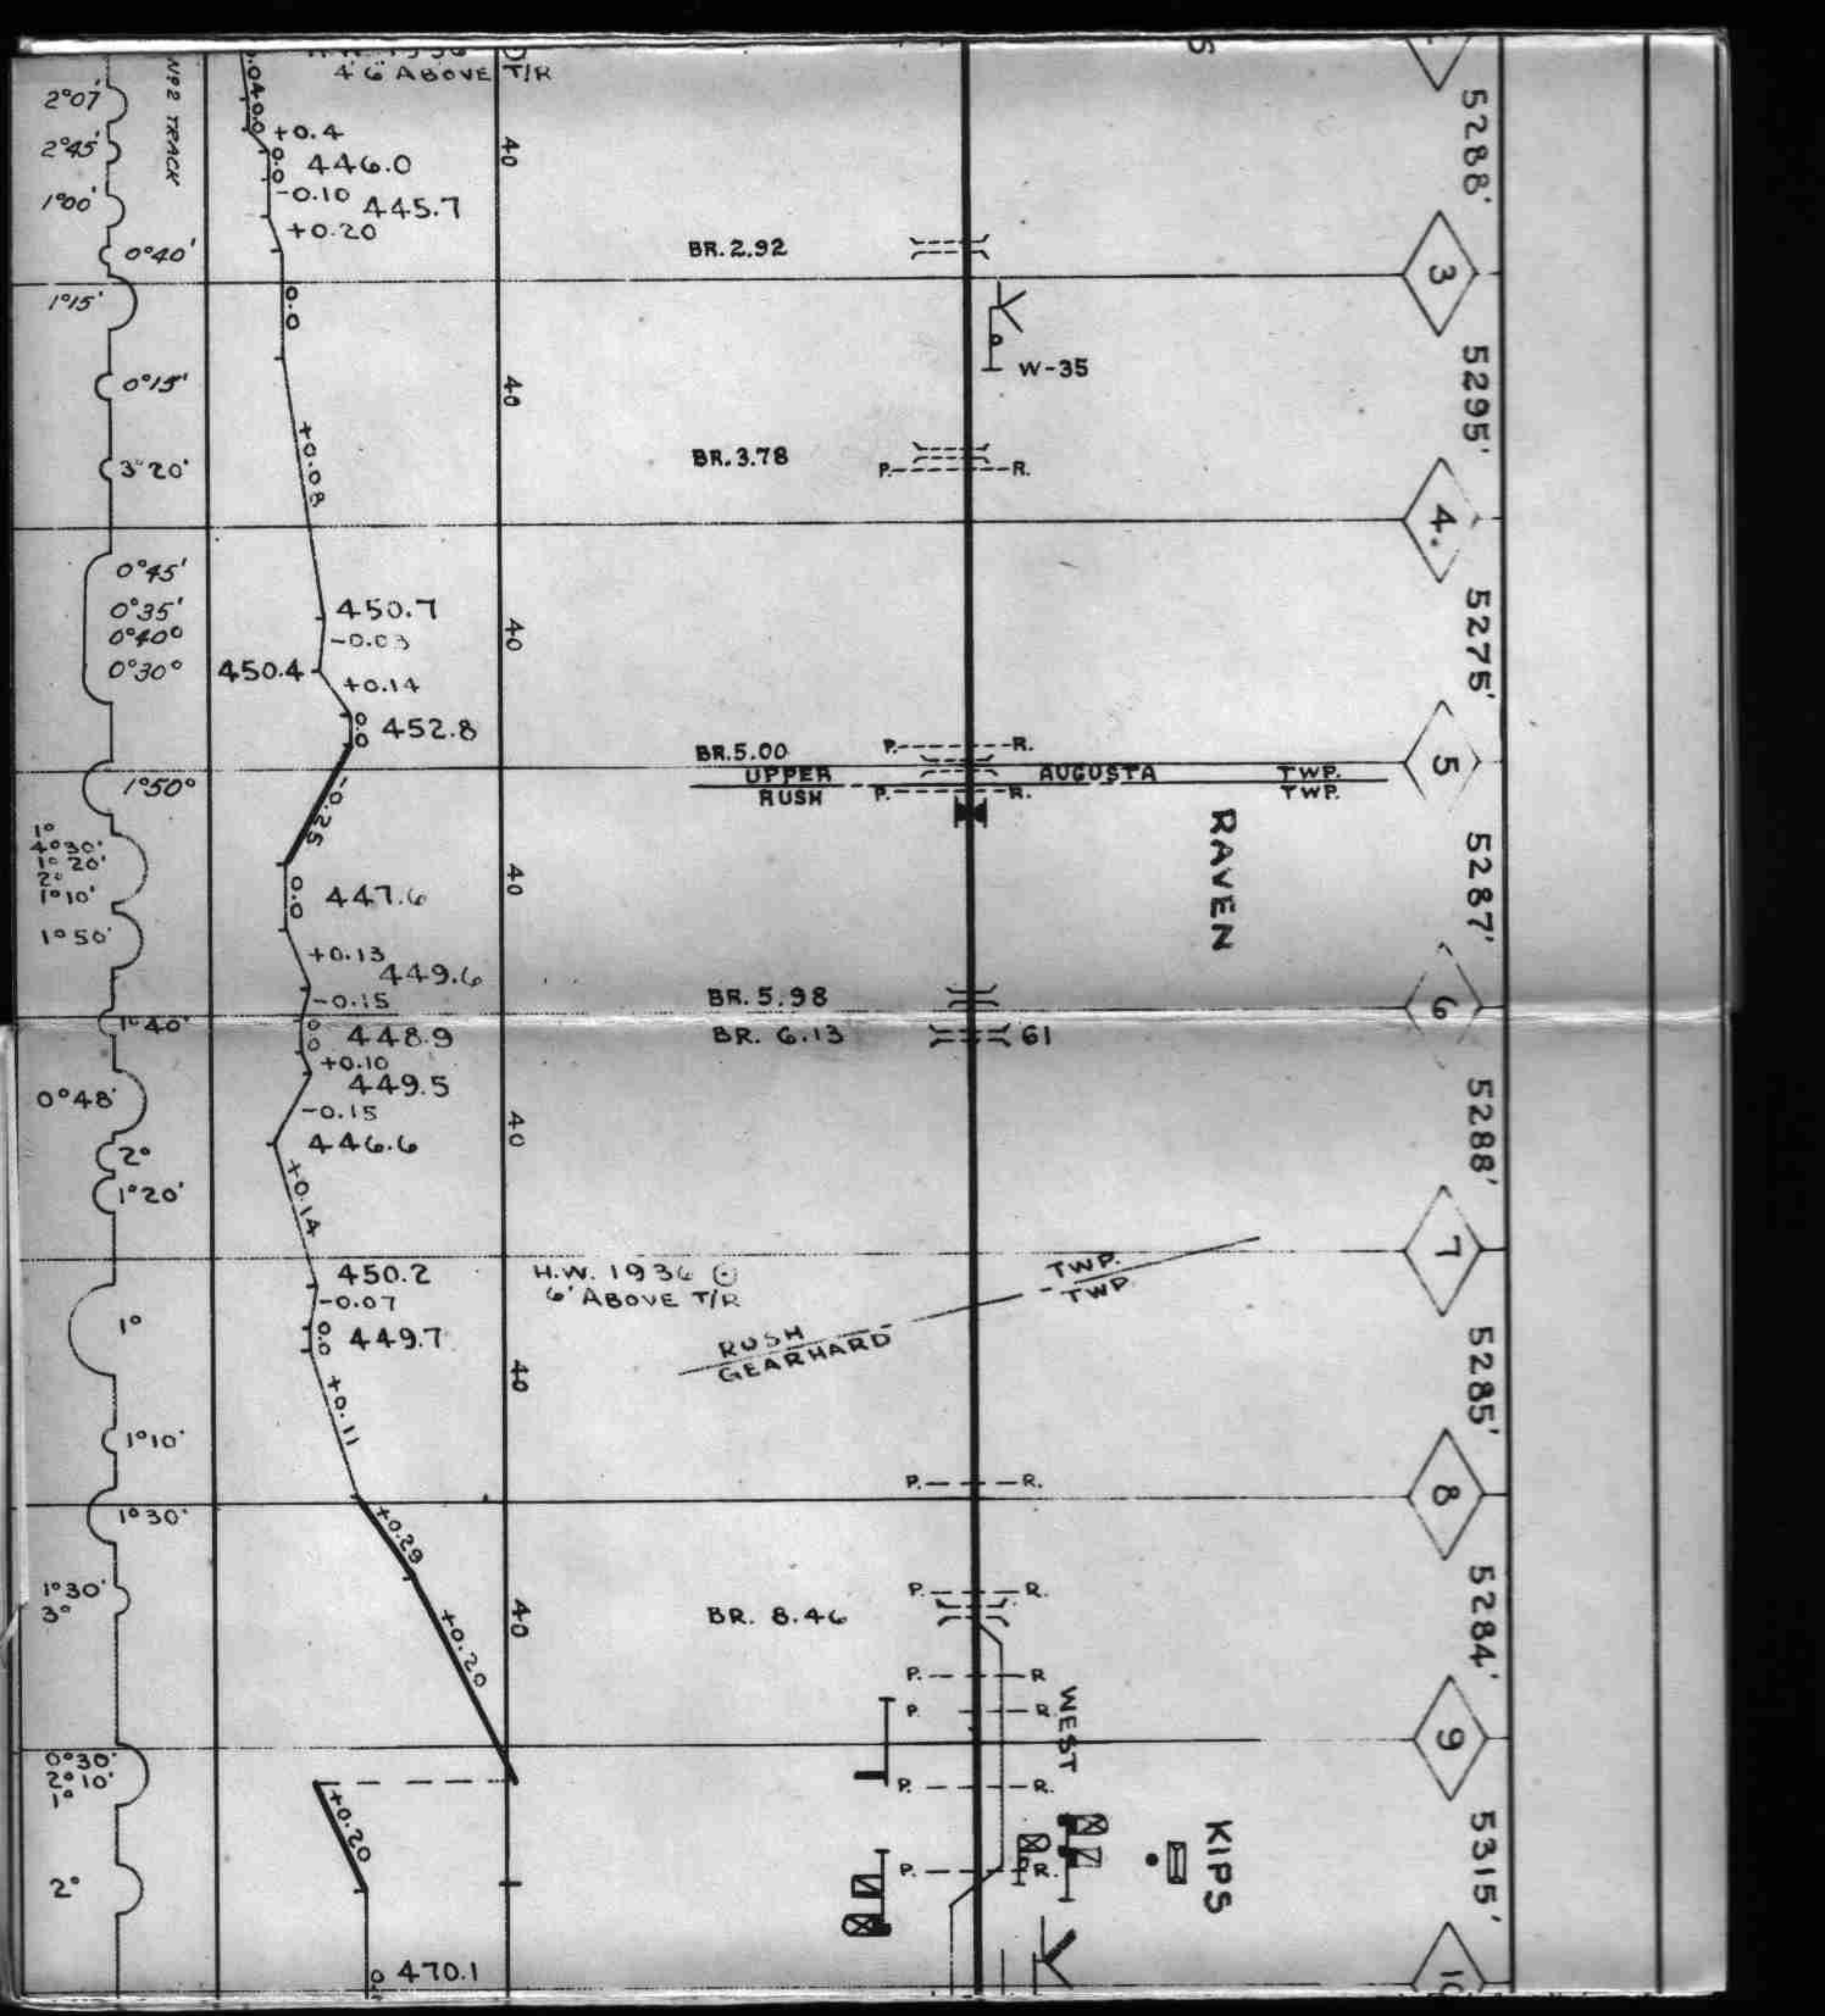

SOUTH DANVILLE

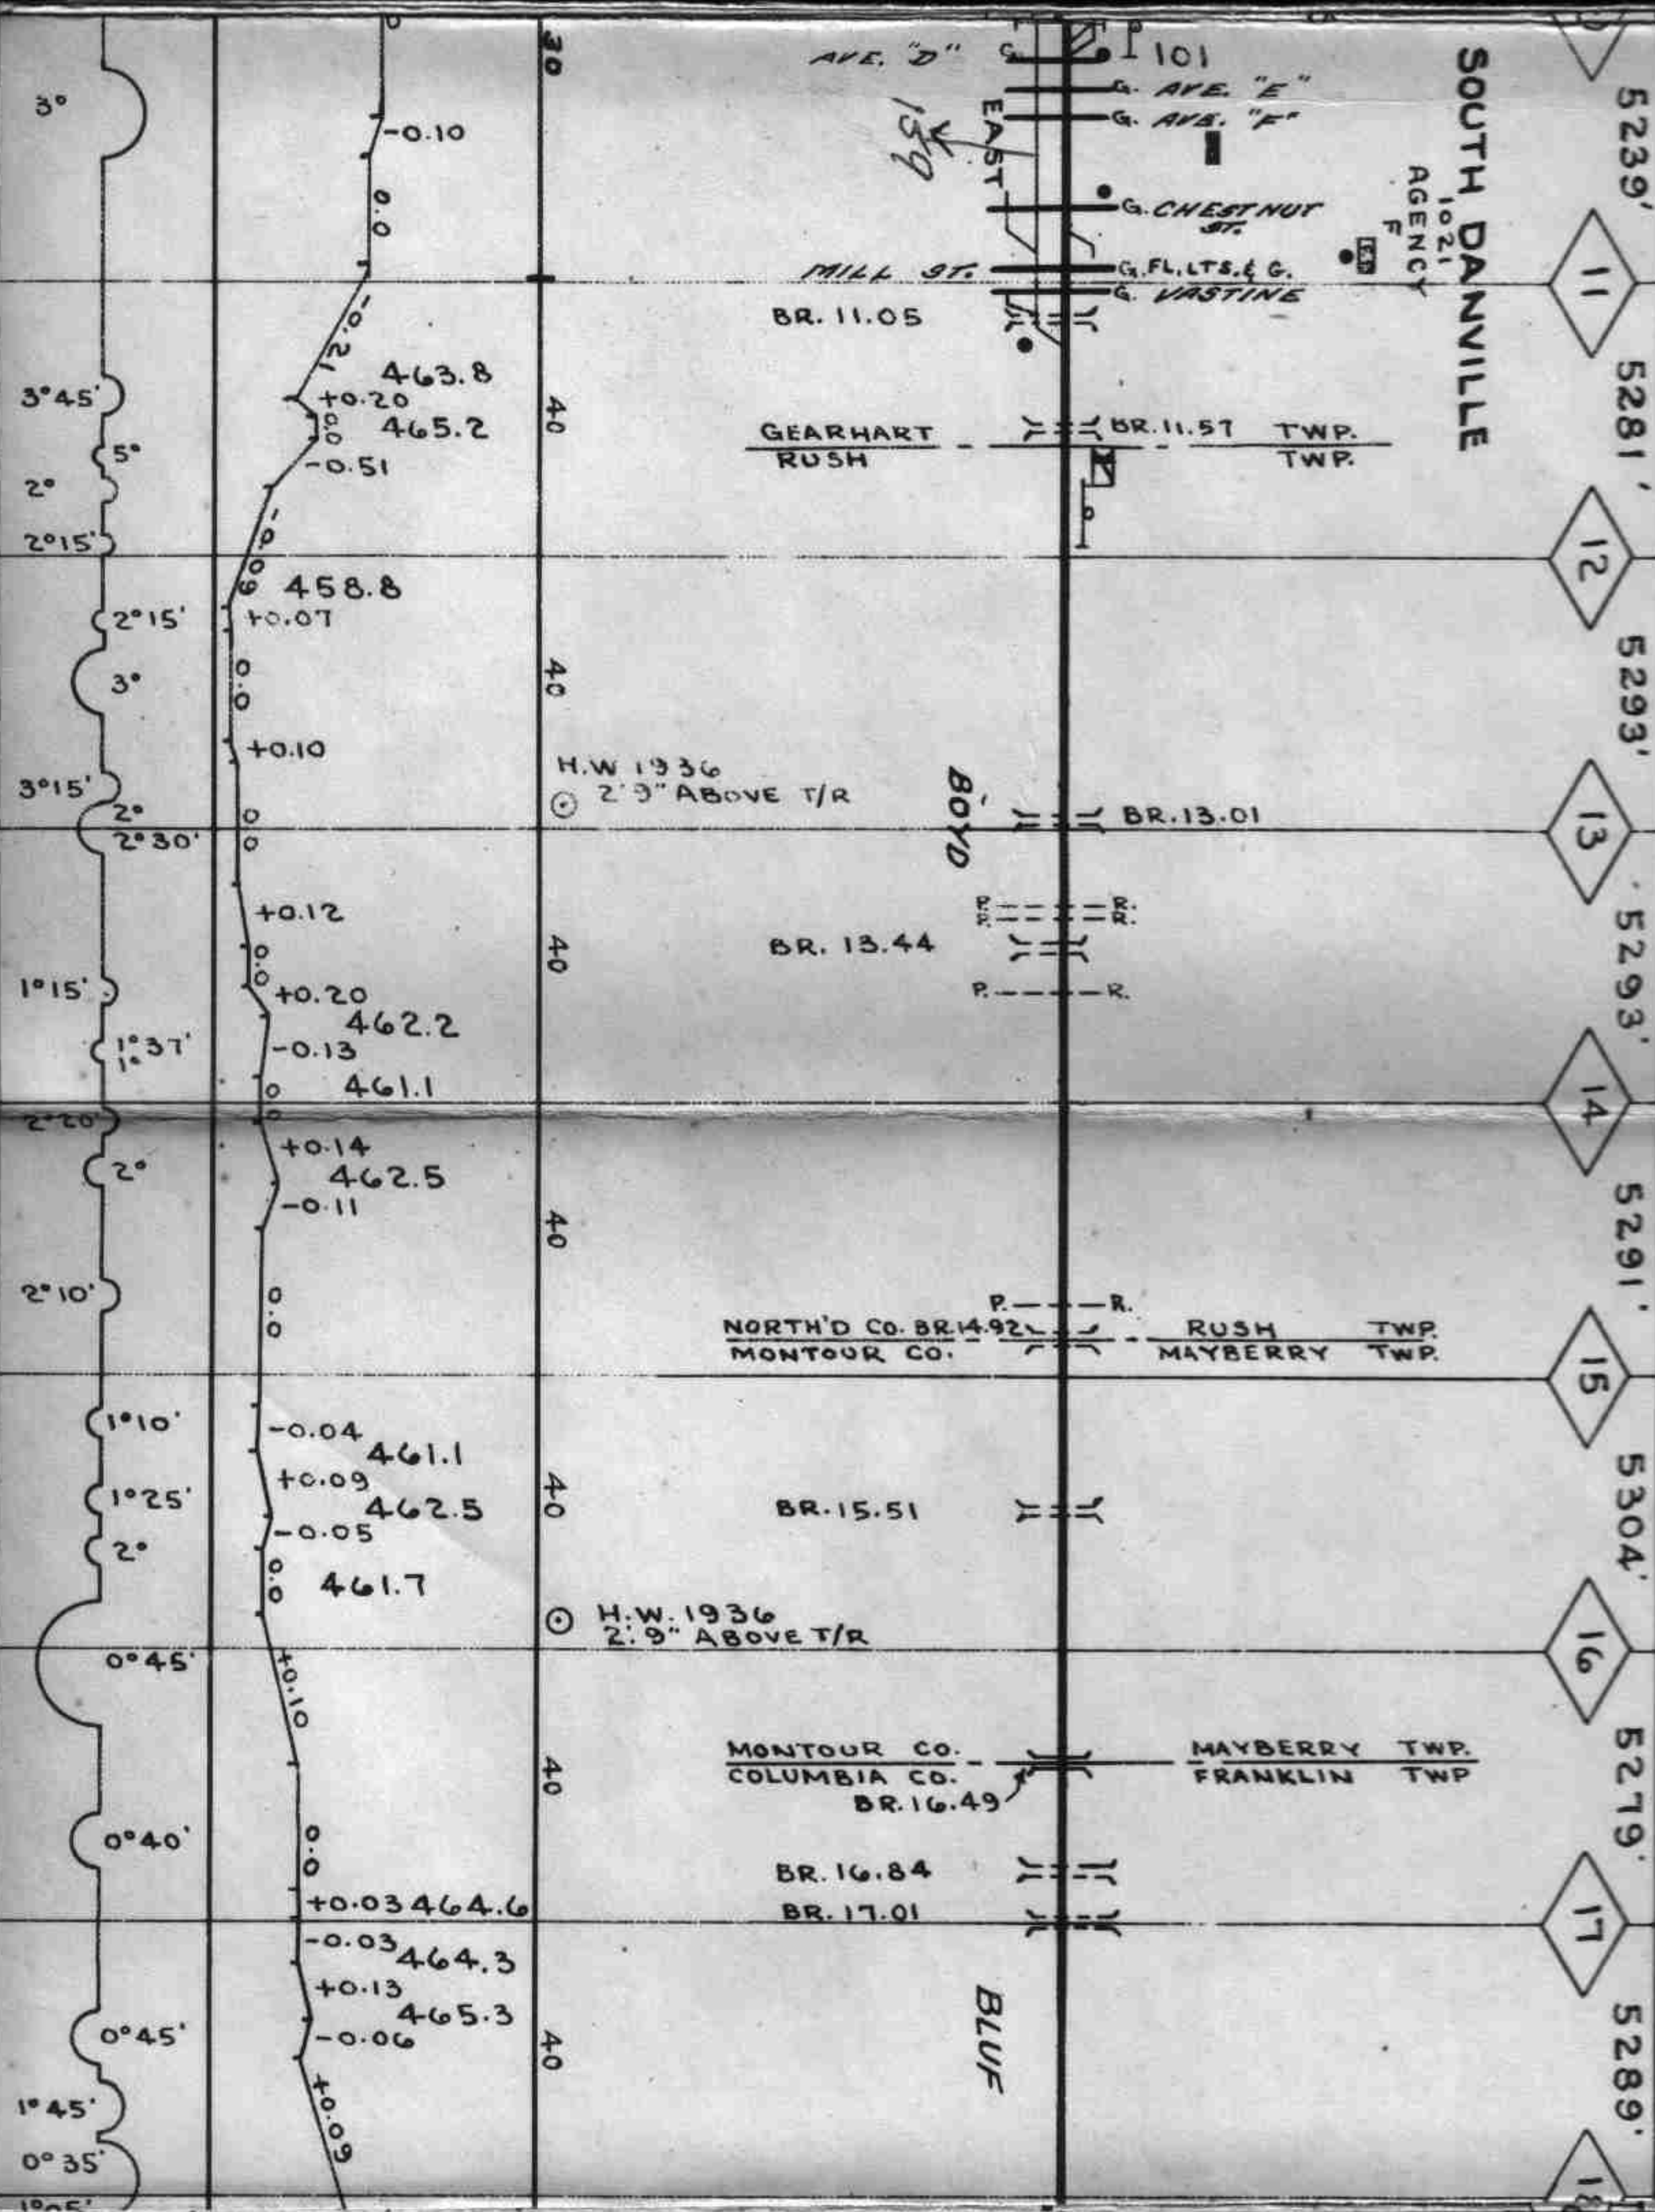


5239' 11 5281' 12 5293' 13 5293' 14 5291' 15 5304' 16 5279' 17 5289' 18

NO. 10

C.E. GEEDEY

NORTHUMBERLAND

R.W. SWEPENHEISER - FOREMAN SKIRM
R.M. ANDERSON - FOREMAN PR

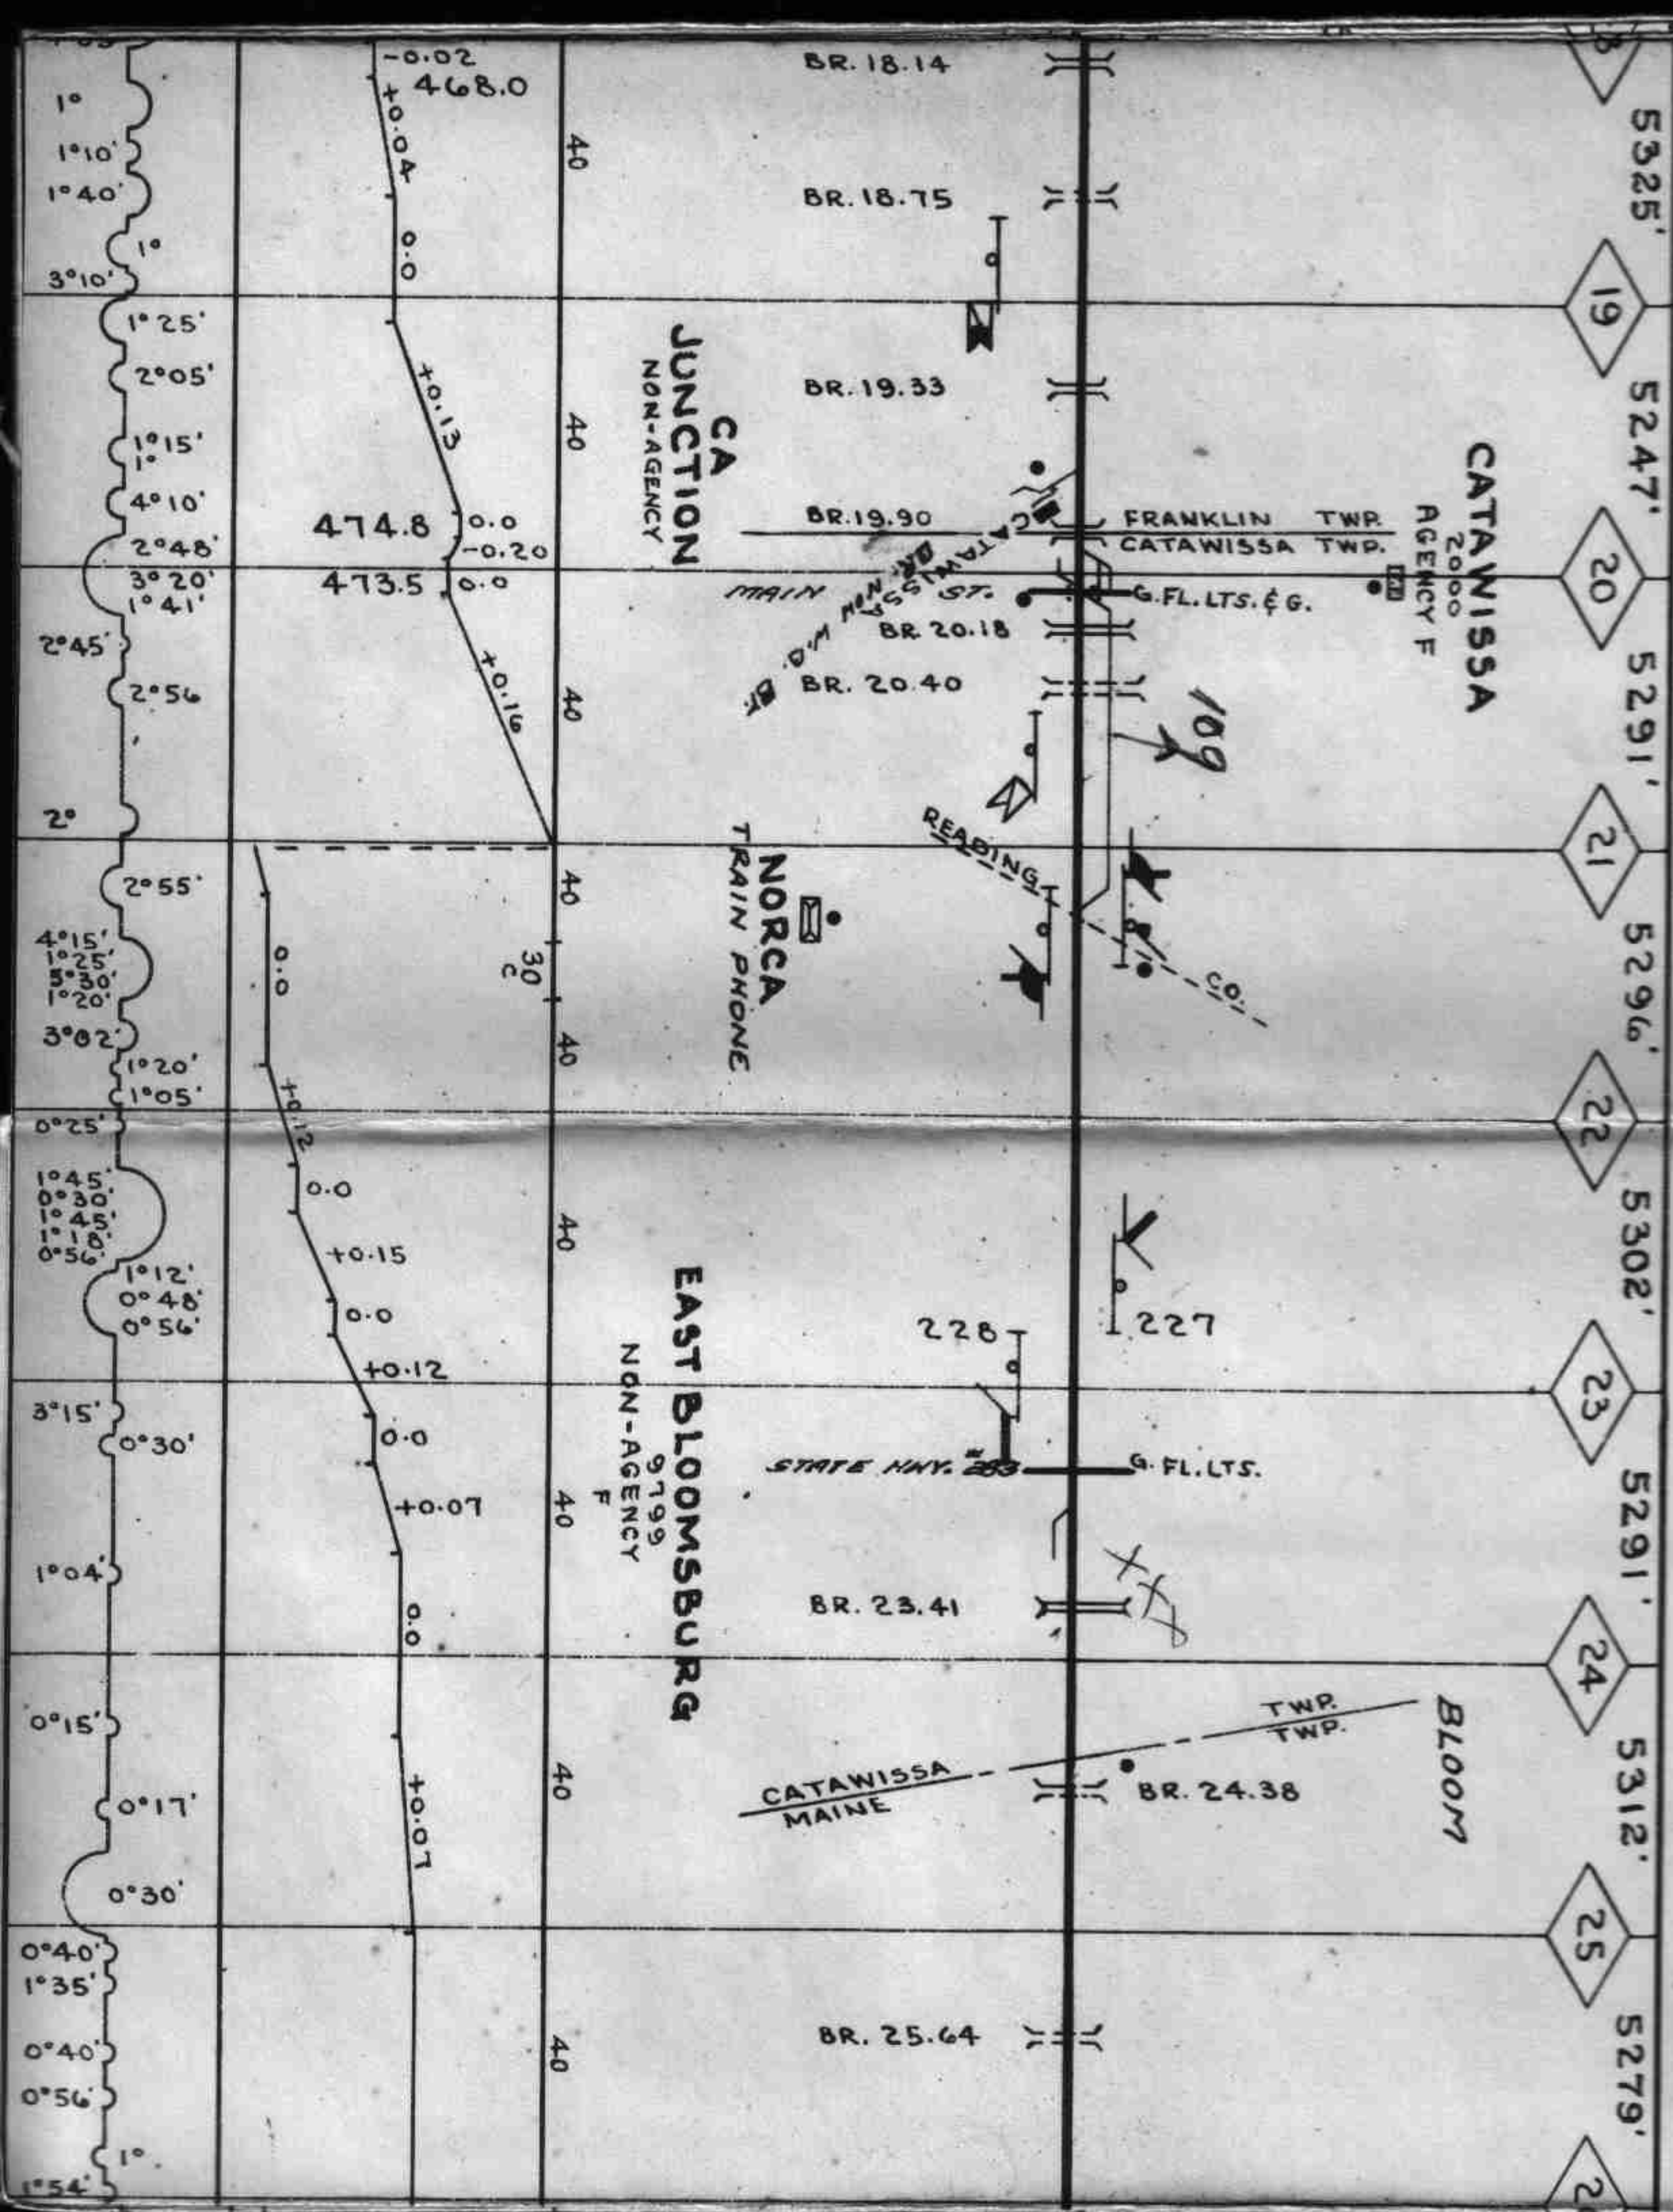

SH GANG - NESCOPECK
TROL - NESCOPECK

MAIN TRACK
TOTAL CO.
SWITCHES

WILKES BARRE BR.

PER: CON

59.10
69.61
25

5276' 27 5321' 28 5308' 29 5290' 30 5371' 31 5236' 32 5308' 33 5308'

493.9

491.1

496.6

493.2

+0.03


BR. 27.34



MAINE
MIFFLIN

BR. 27.98

BR. 28.24

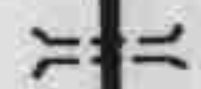

STONEYTOWN FERRY

BR. 29.67



BR. 29.87



KEYSTONE SHORTWAY

BR. 30.17



WEST ST.

FAIR ST.


O.H. BR. 30.75



BR. 31.77



BR. 32.26

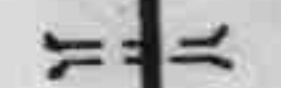

BR. 33.28



BR. 33.64



BR. 33.71



STATE HIGHWAY
SMITH ST.

CREASY
613
NON-AGENCY
F

0°22'
0°42'
0°48'
0°17'
1°20'
0°30'
1°05'
0°58'
1°03'
1°24'
1°04'
1°05'
1°
0°45'
1°57'
1°26'
1°56'
3°14'
1°09'
0°30'
0°42'
0°57'
0°30'
2°48'
2°
1°03'

1. SUNBURY

90
90

5306'

35

5308'

36

5084'

37

5424'

38

5280'

39

5293'

40

5279'

41

5304'

COLUMBIA CO. MIFFLIN TWP.
LUZERNE CO. NESCOPECK TWP.

BR. 34.38 F=H

W 348
TRAIN
ORDER
SIGNALS

BROAD ST.

change R & L
NESCOPECK
1907

THIRD ST. F.L.S.

375

BEACH HAVEN FERRY STATE HWY. #655

P. --- R.

BR. 39.76

OOH

NESCOPECK CONYNGHAM TWP. TWP.

BR. 40.74

WAPWALLOPEN

NON-AGENCY
F

P. --- R.

504.3

518.4

513.4

0°18'

1°03'

1°43'

0°35'

2°20'

2°35'

5°52'

0°39'

0°30'

3°

3°

0°40'

1°25'

2°30'

1°

1°

2°

3°30'

1°30'


2°46'


2°23'


1°54'

1°53'

1°25'

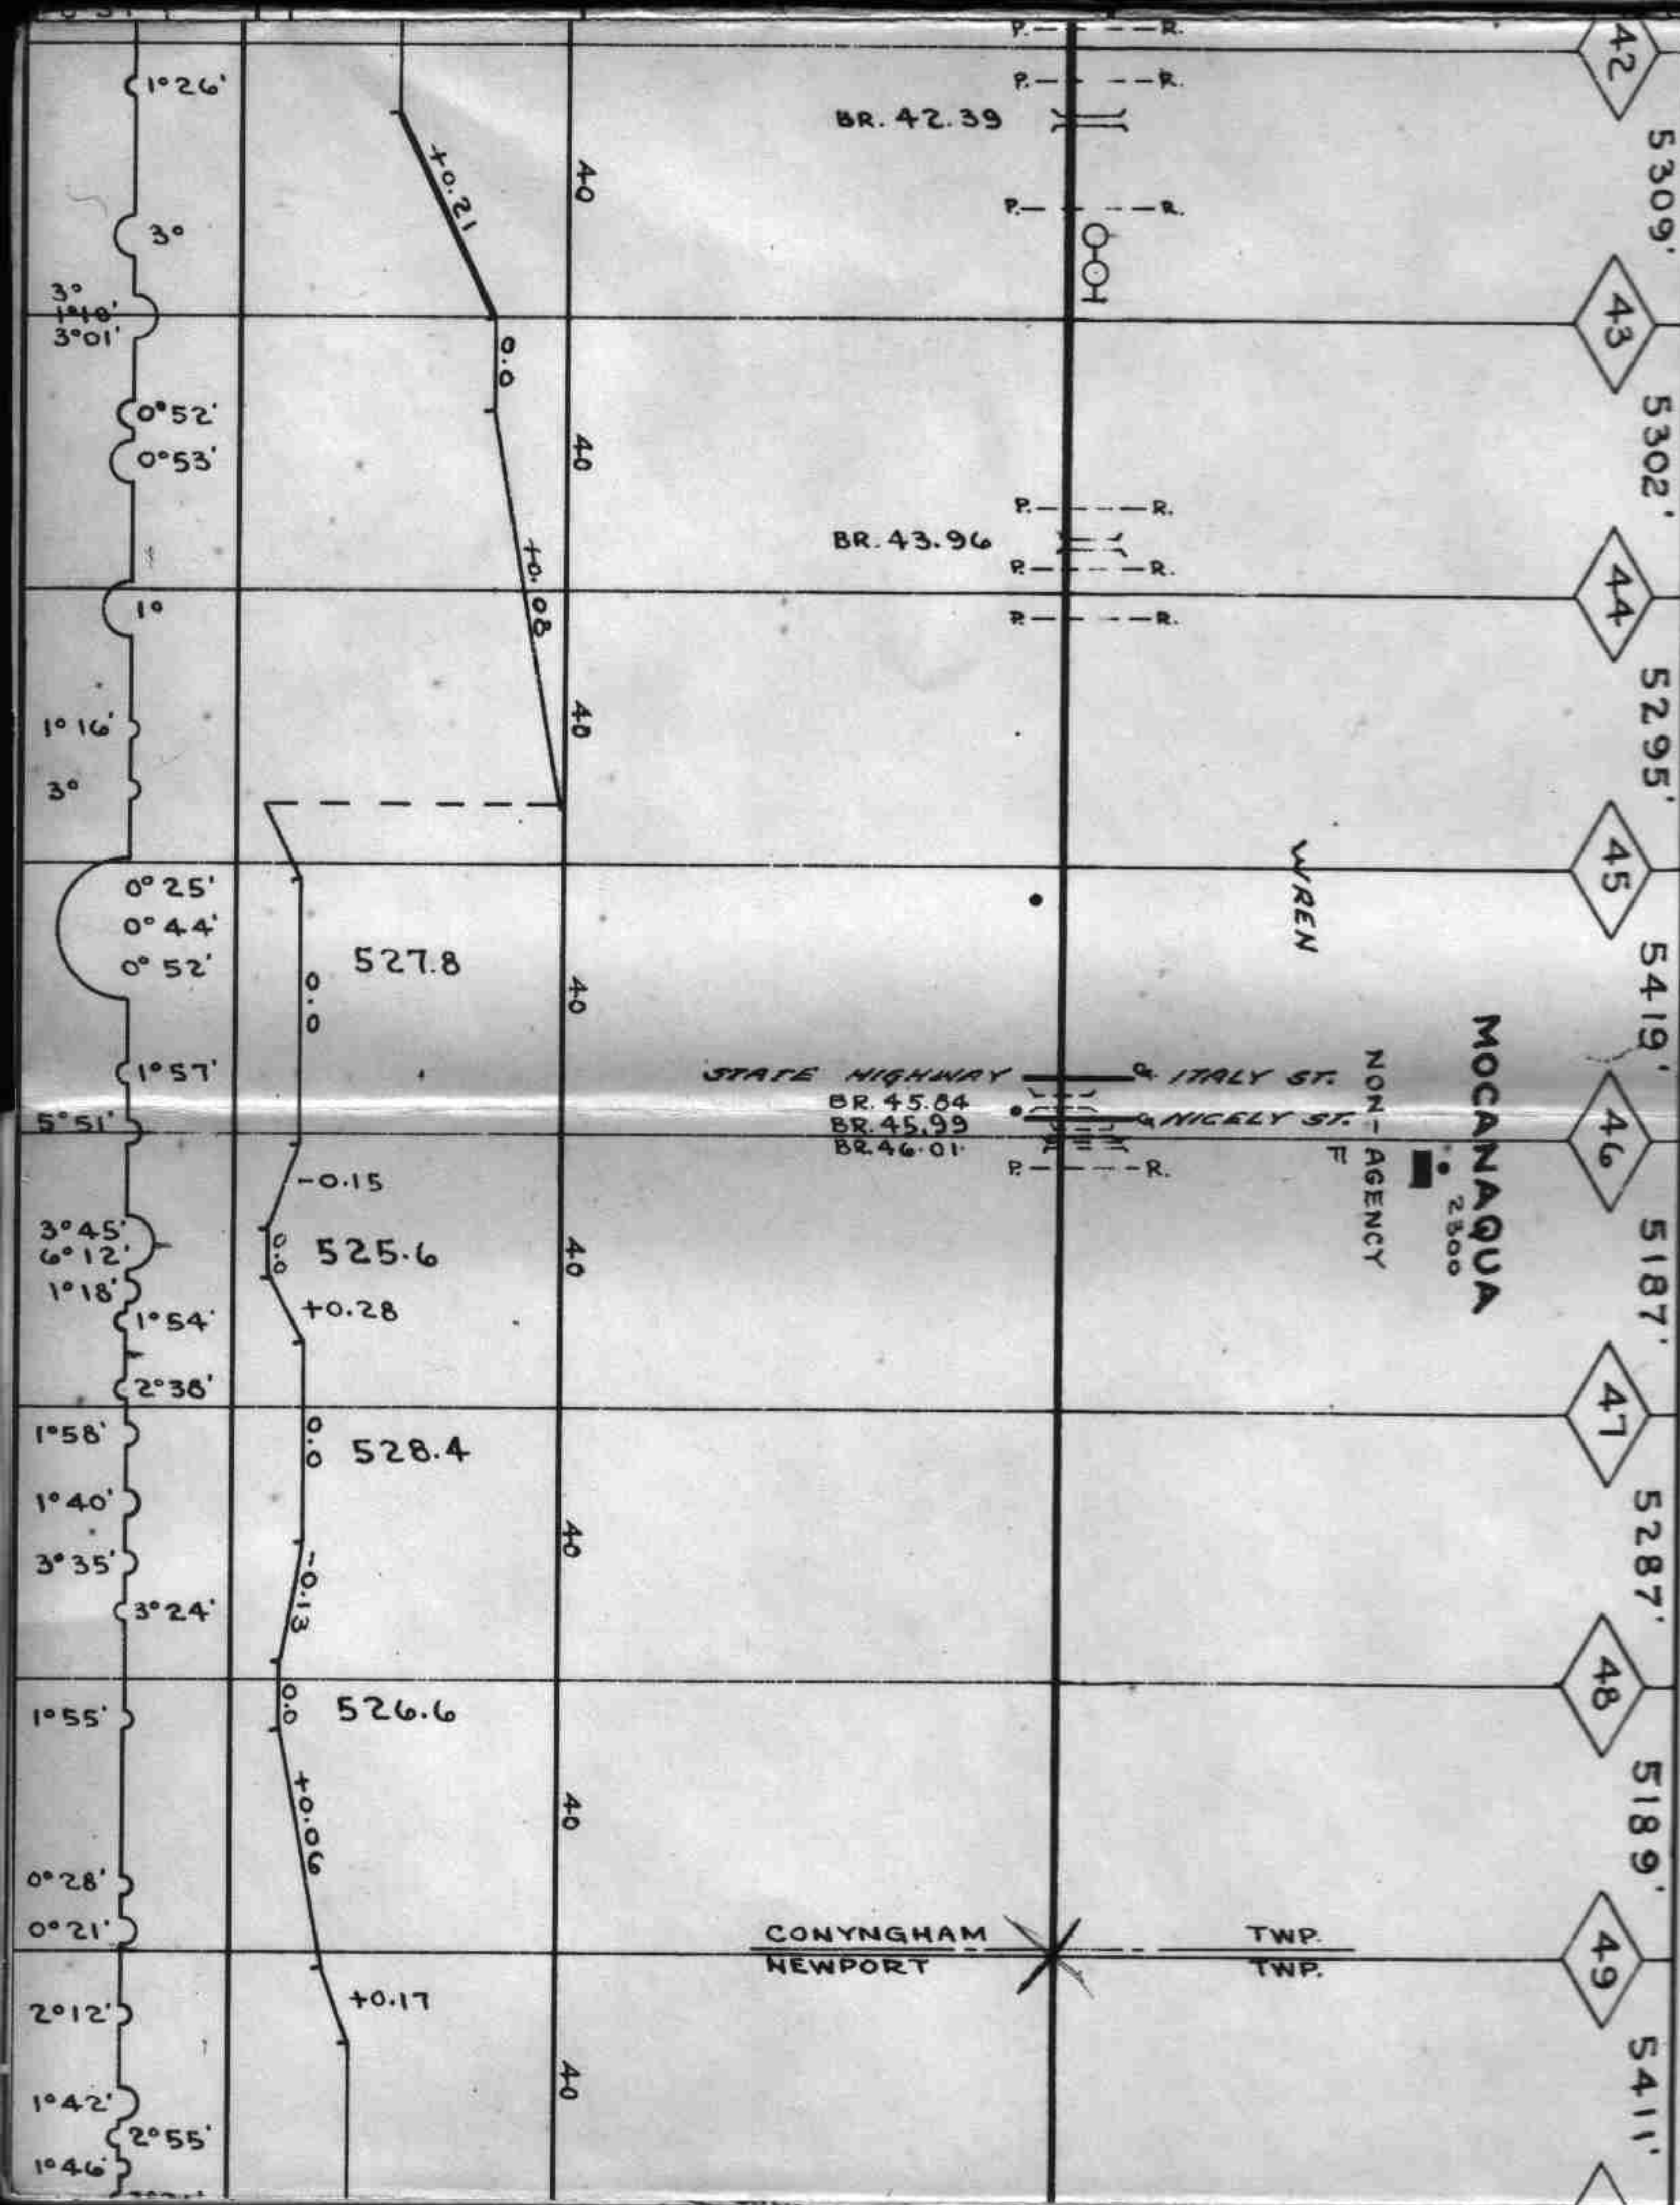

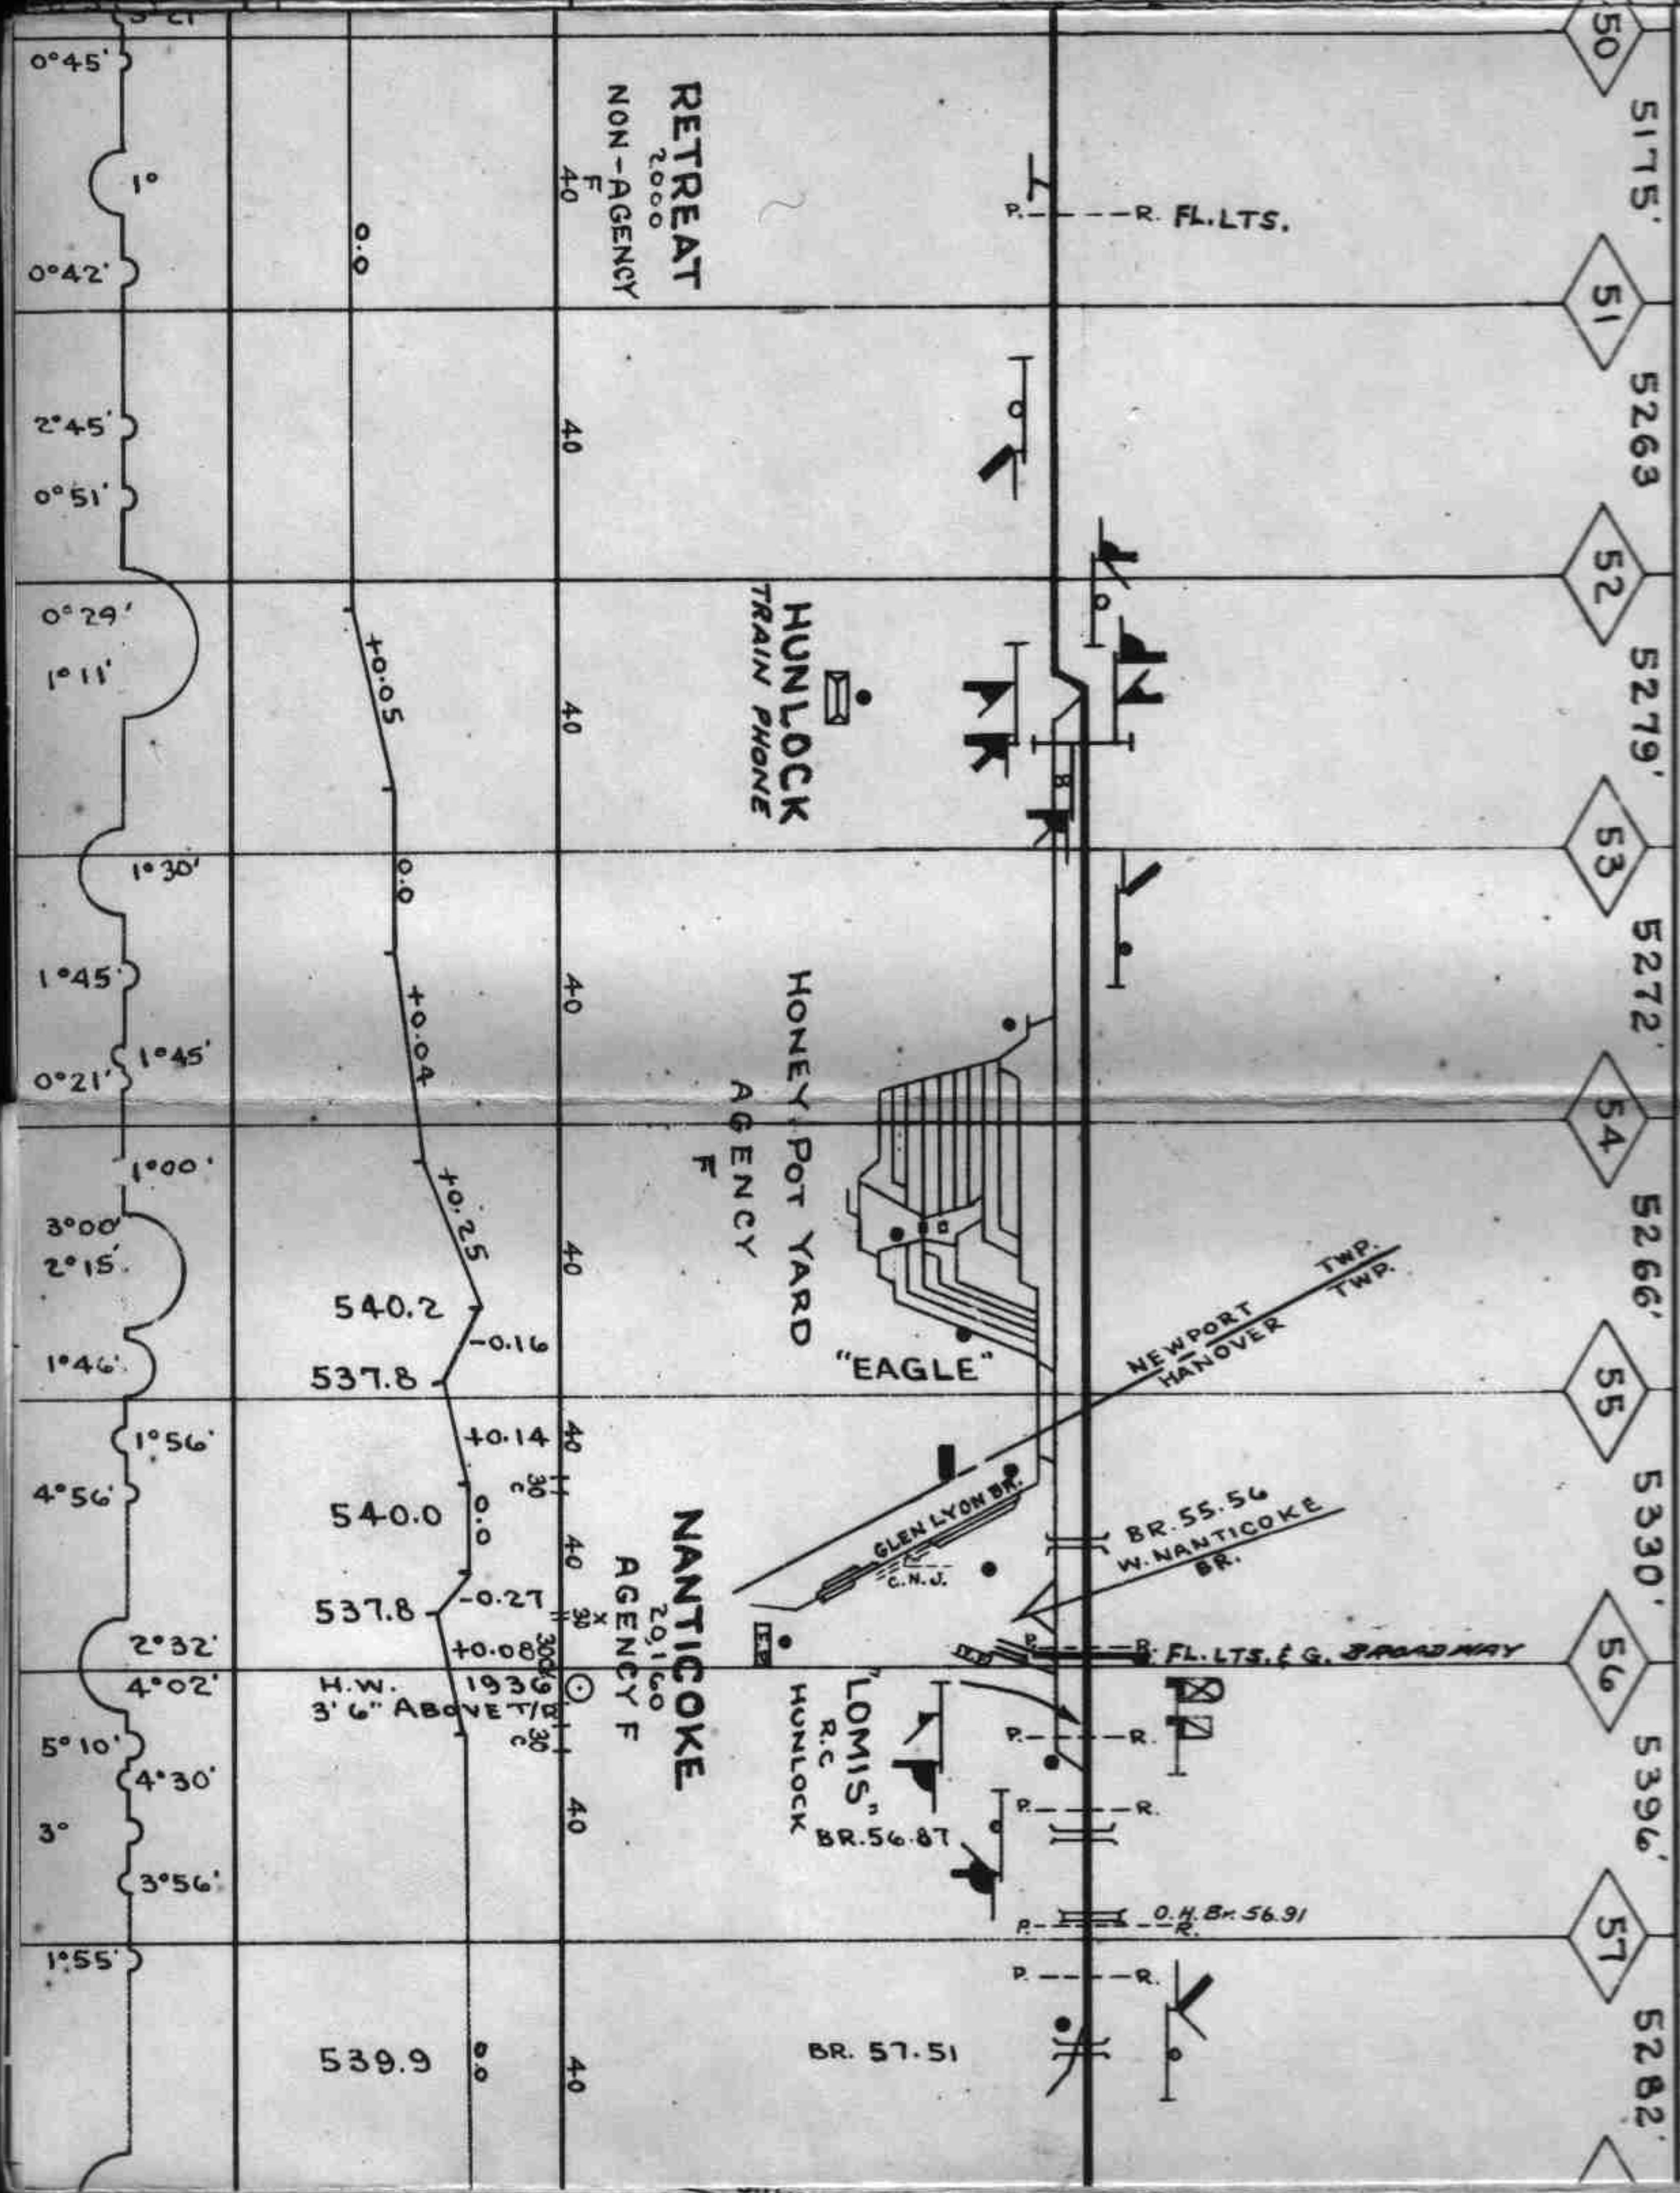

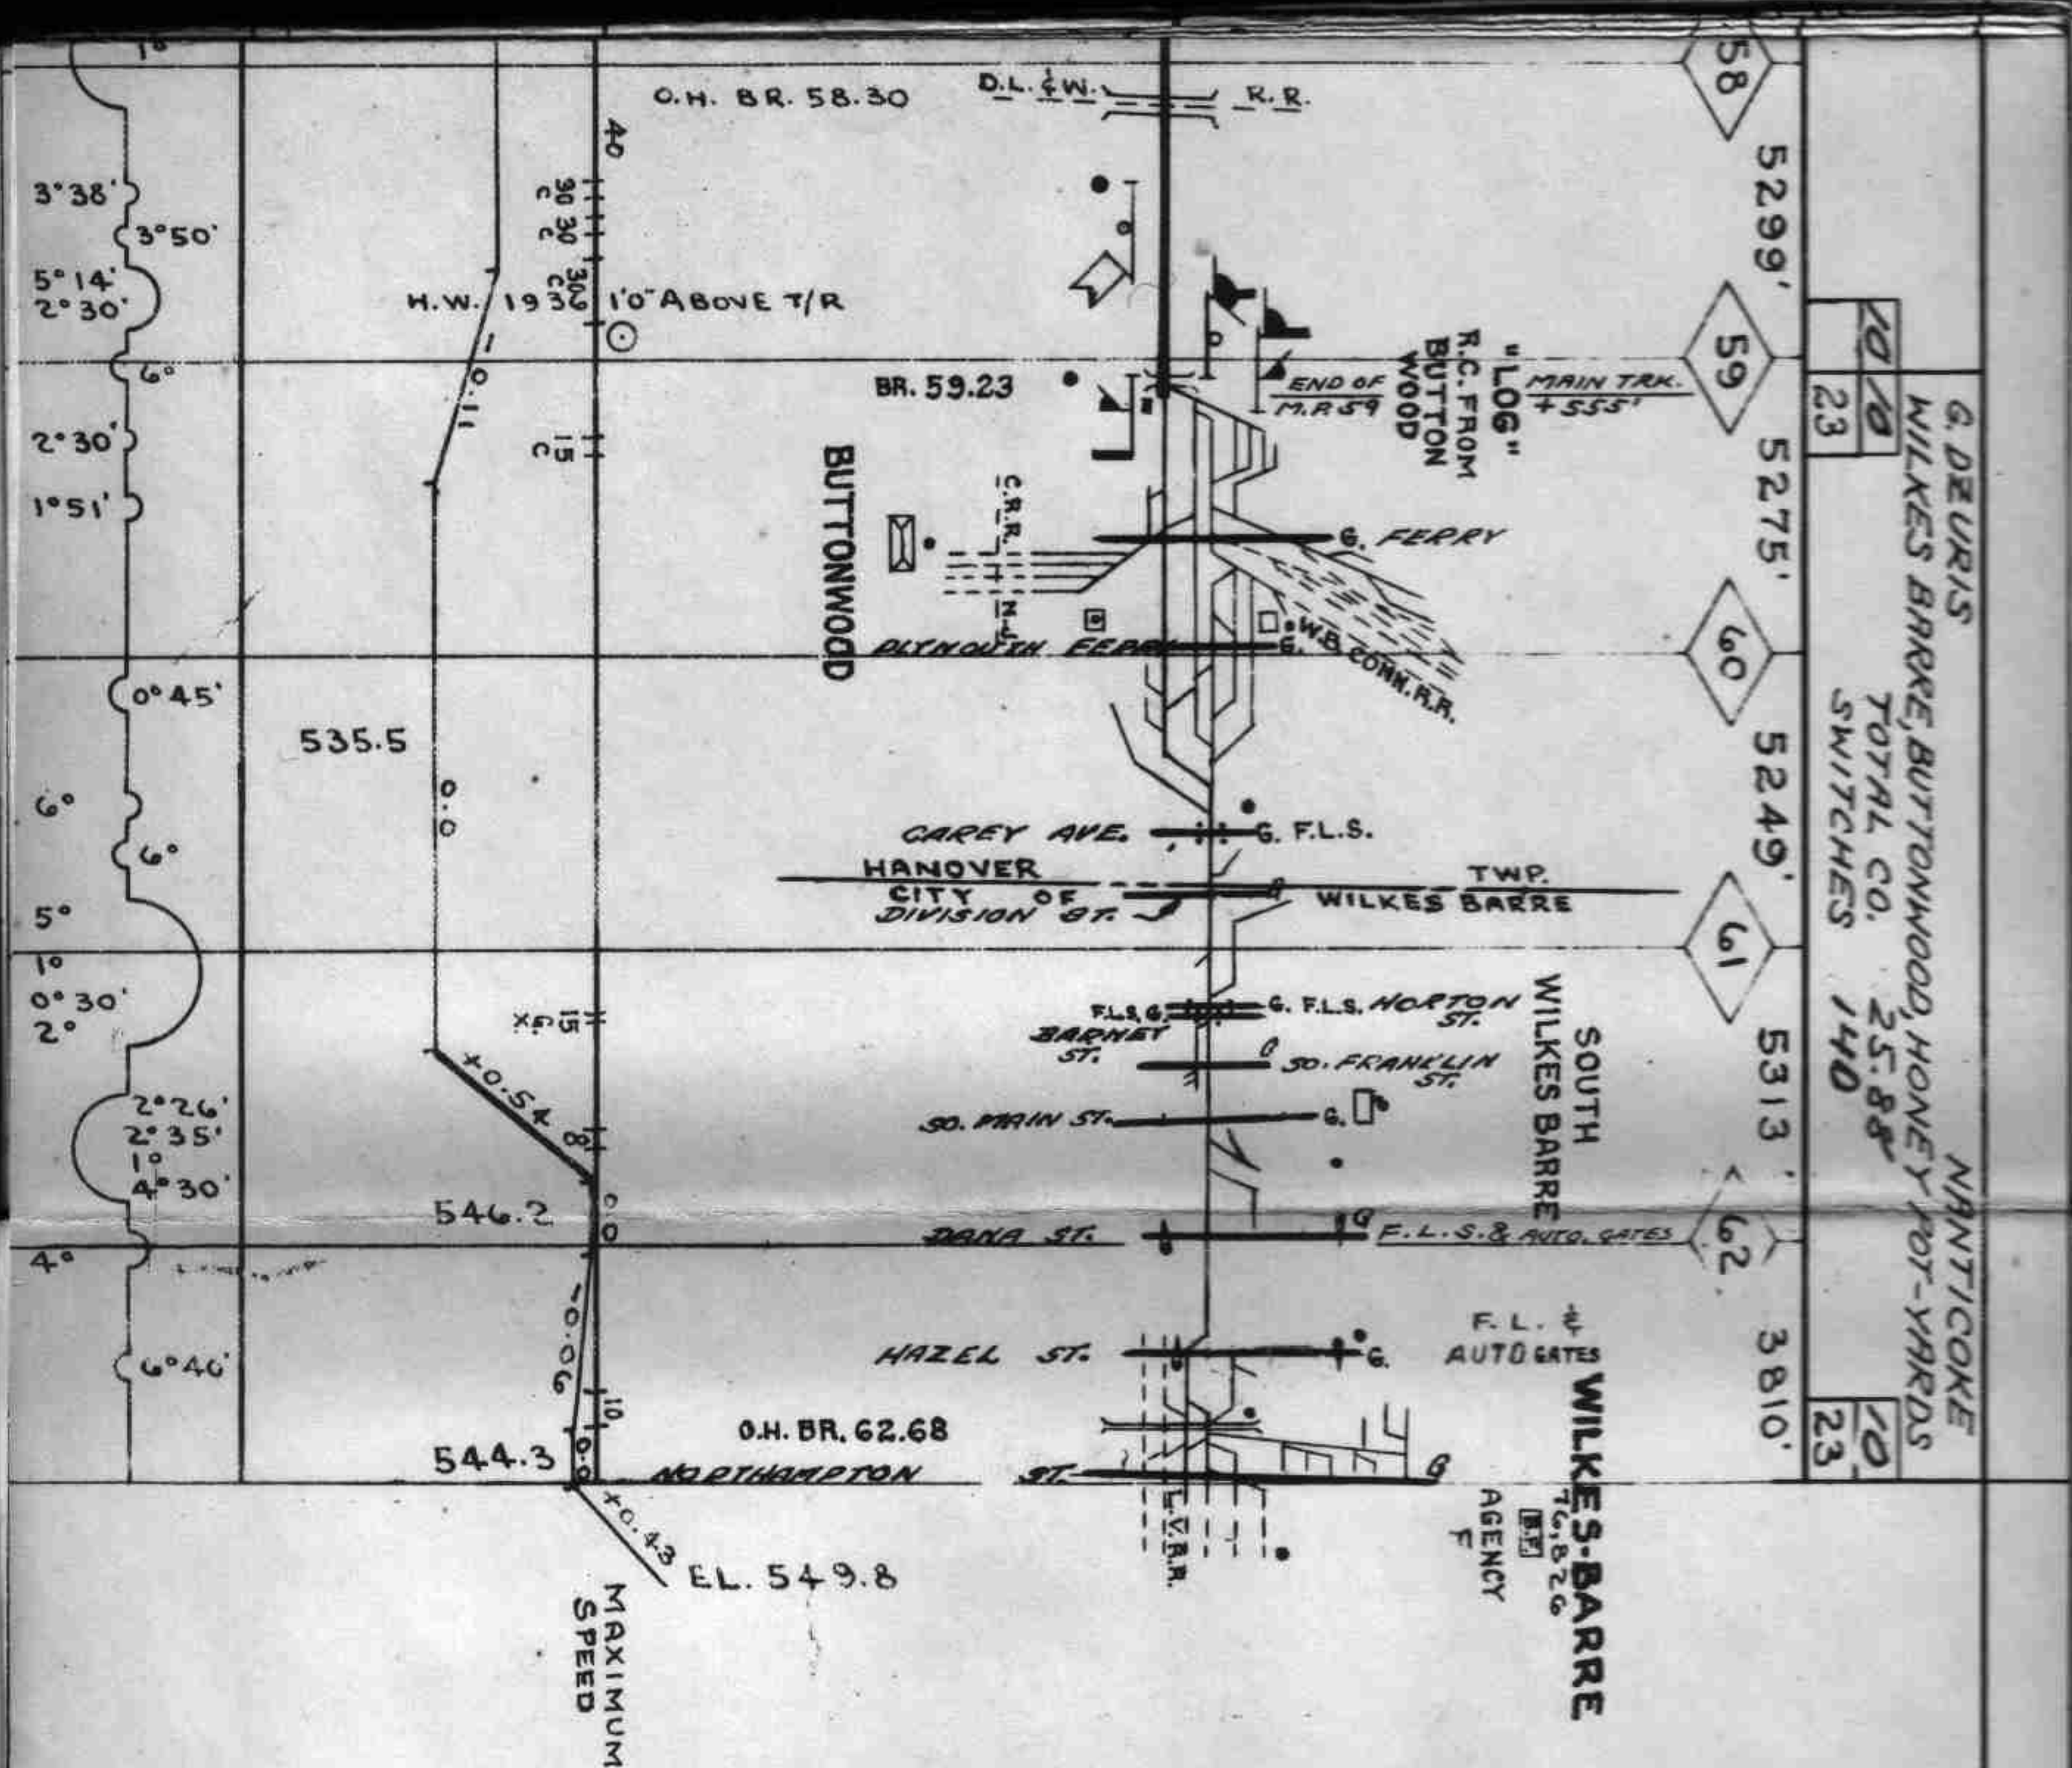

GLEN LYON

EL. 538.5

BRANCH

S.D. 10 C.E. GEEDEY

NORTHUMBERLAND, PA.

G. DEURIS
NANTICOKE

MAIN TRACK 5.13
TOTAL CO. 8.56
SWITCHES 23

23

23

5280'





5280'

5280'

5280'

5280'

670'

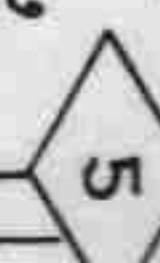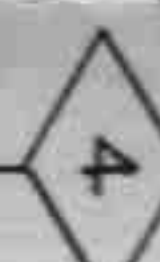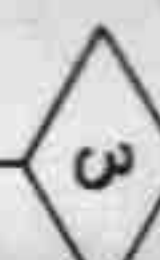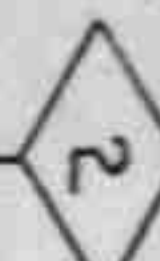

BRANCH

WILKES BARRE

W. NANTICOKE

OUT OF SERVICE

NO. MARKET ST. PUBLIC

O.G. BR. 57.05

INP. RD. #230

KENNEDY

BR. 58.10

BR. 58.36

(TWA RD. #814)

G. POOR HOUSE

NARROW GAUGE

BR. 59.58

BR. 59.95

O.G. BR. 60.18
O.G. BR. 60.20

GLEN LYON BREAKER NO. 6

G. DEPOT ST.

GLEN LYON

BRANCH

GLEN LYON

3921

NON AGENCY
F.

+0.62
+2.29

559.6

+0.57
-0.33
+0.10

+0.41

+0.23

+0.59

578.2

-0.46

+0.18

+0.62

+0.33

+0.85

+1.13

+1.13

+0.48

+0.48

+1.10

EL. 685.9

6° 39'

10°

10°

4°

6°

5°

6°

10°

5° 38'

2°

2°

6°

6°


3°

WEST NANTICOKE

D. L. & W. R. R. SCRANTON
NORTH D. W. R. R. SCRANTON

12


G. DEURIS NANTICOKE
M.T. 1.28
T.C. 2.50
SW. 7
23

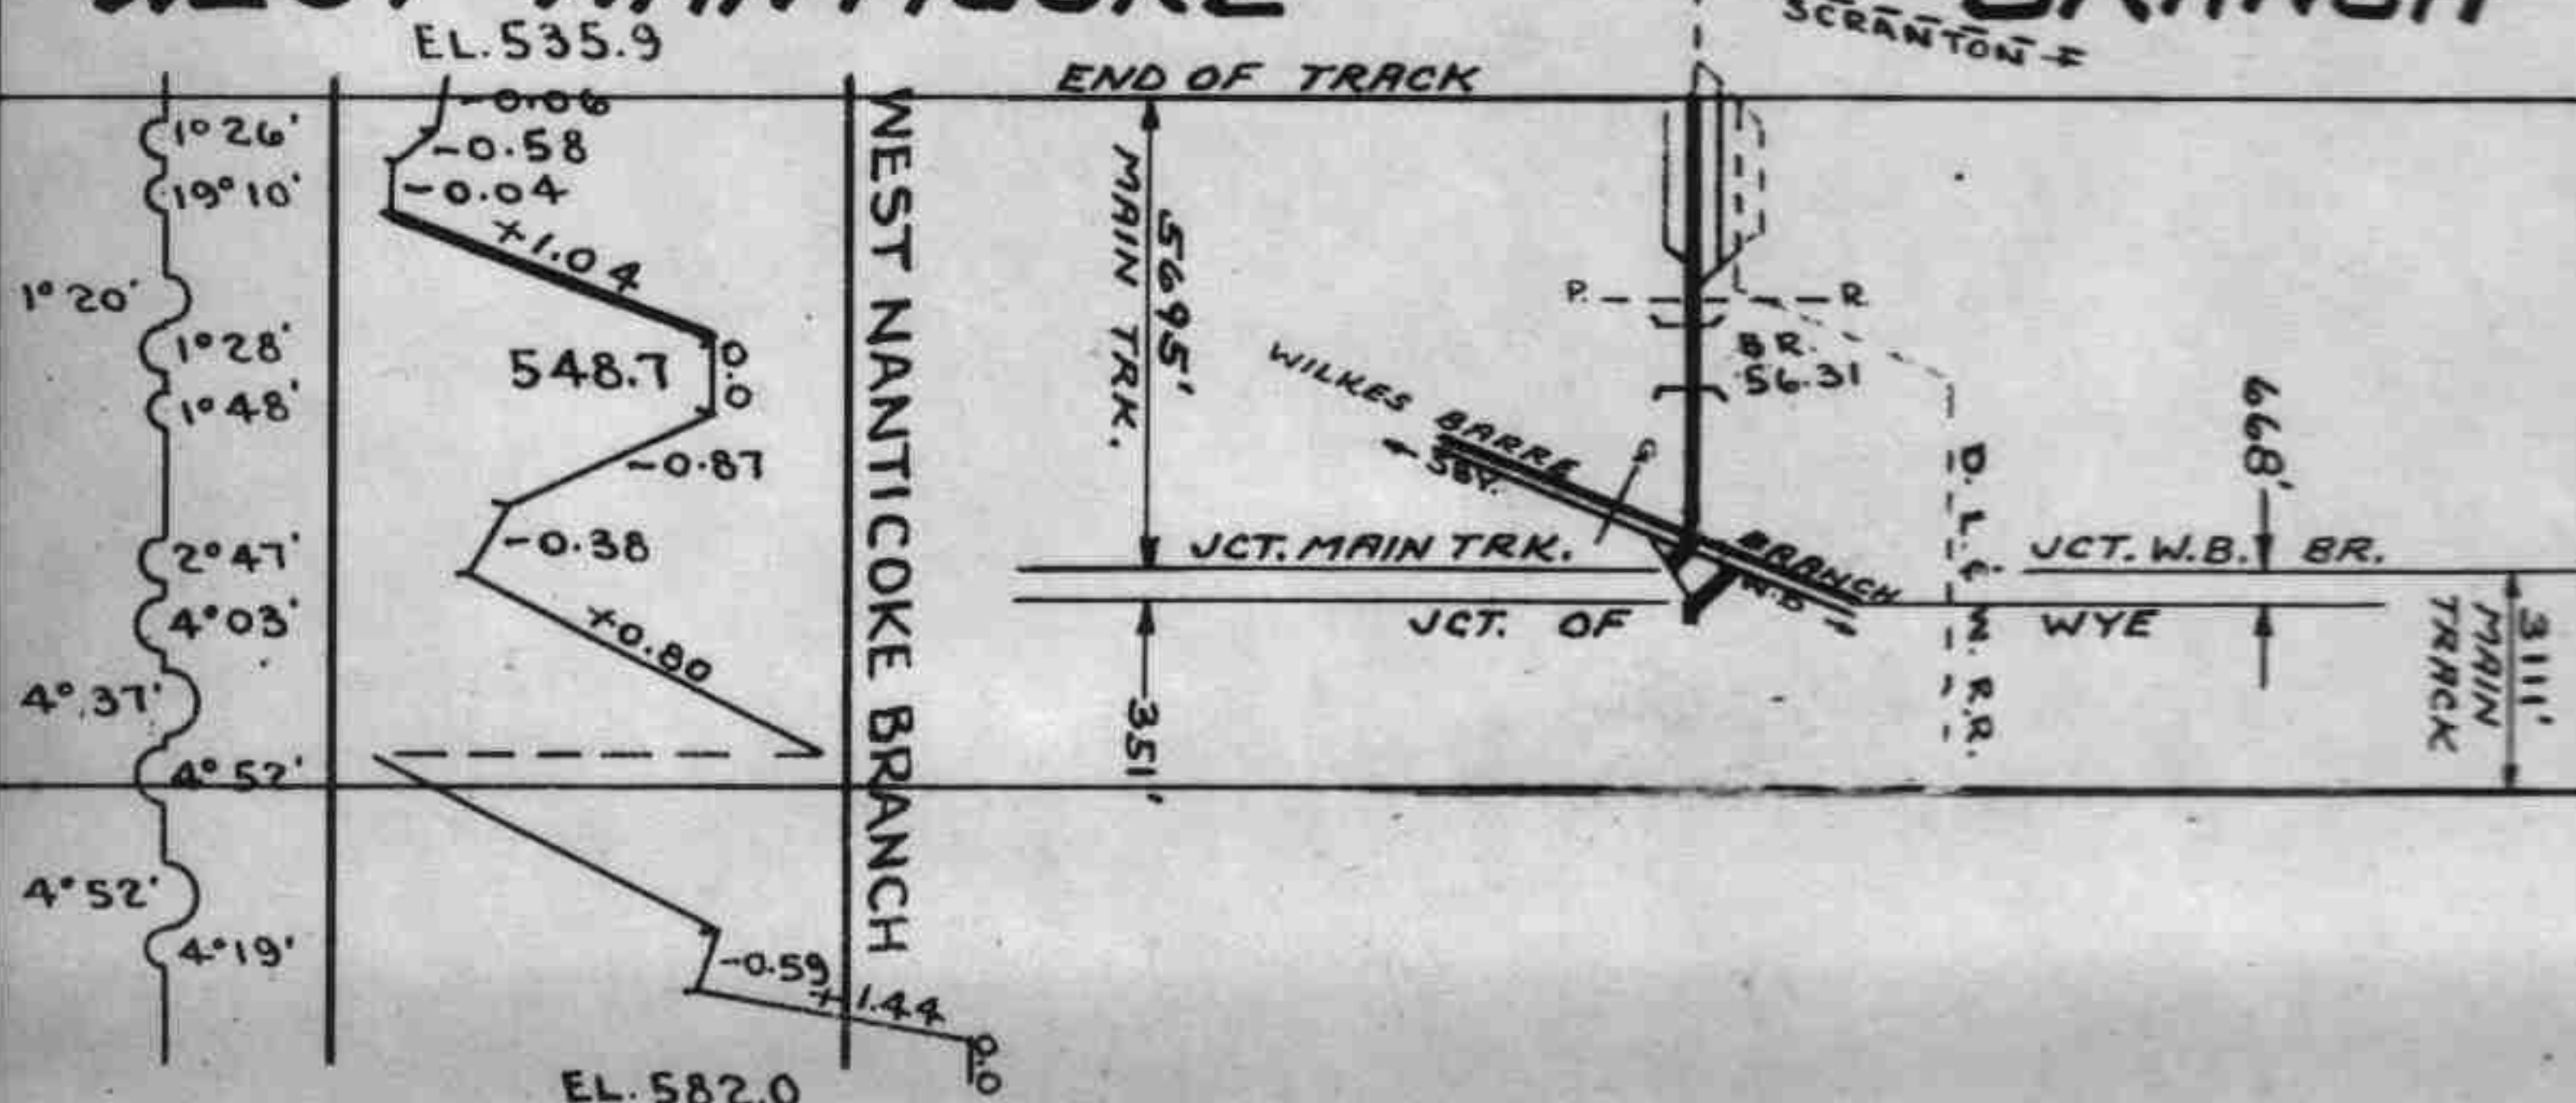

WILKES-BARRE

CONNECTING R.R.

13

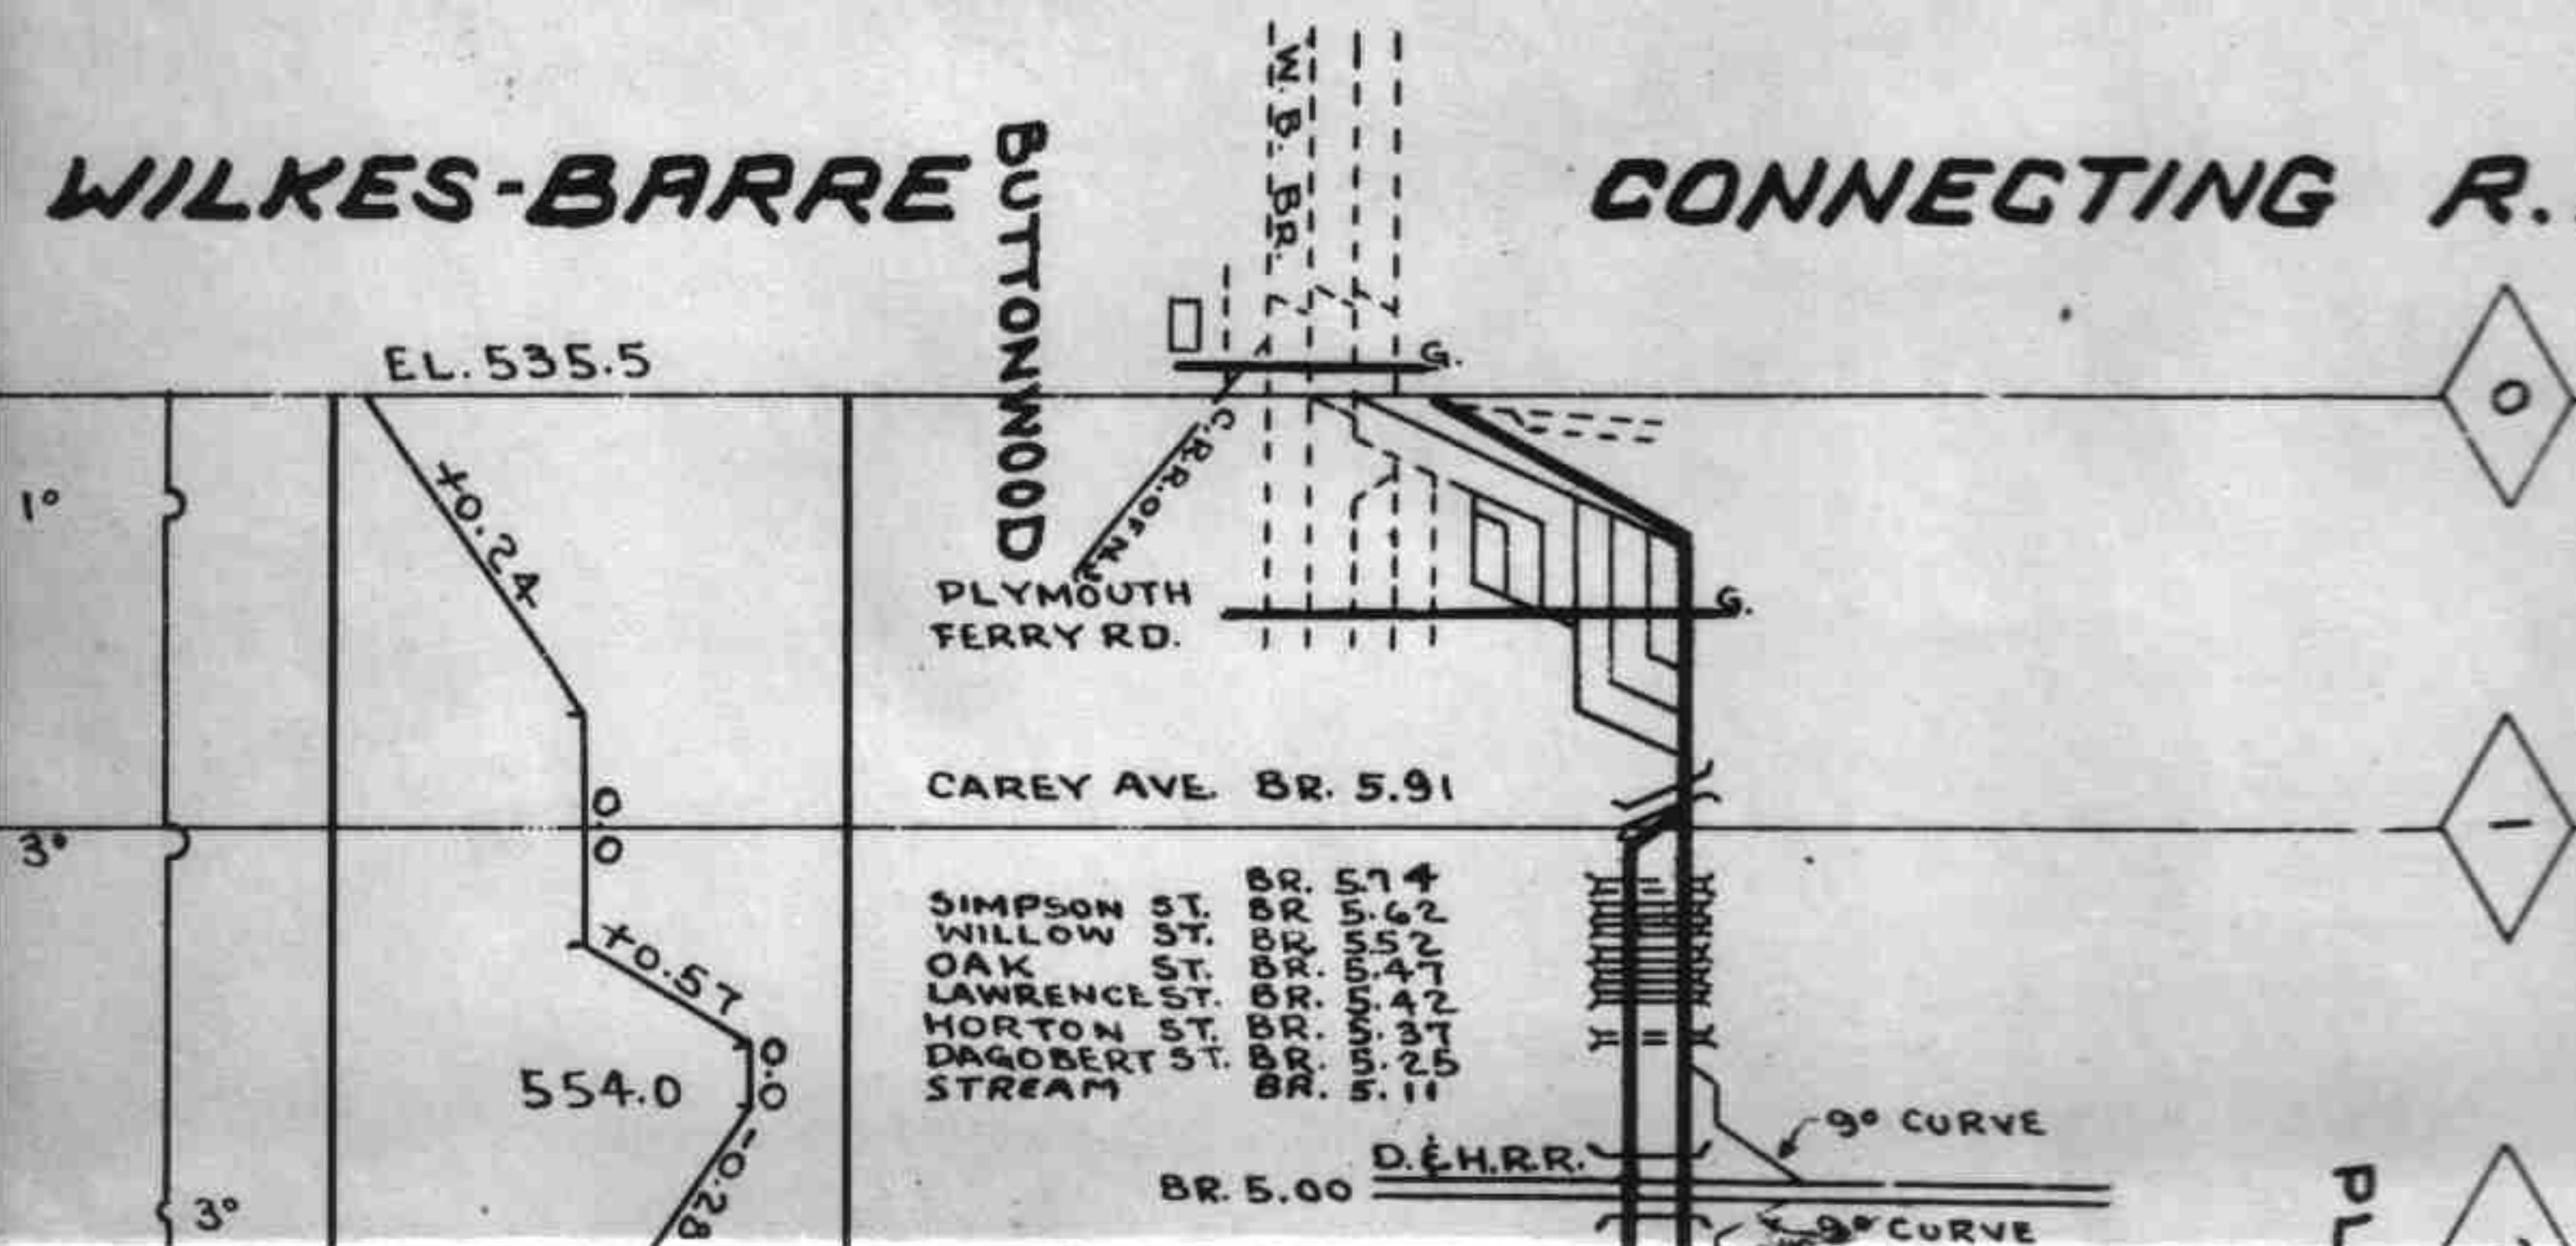

(JOINT)

Main Track 7.95
Total Co. 9.36

YMOUTH
13,021

HUDSON

WILKES BARRE CONNECTING R.R.

RIVERSIDE BLVD.
BR. 4.35

SUSQUEHANNA RIVER

EDWARDSVILLE BORO.
DORRANCETON BORO.

BR. 3.88
NORTHAMPTON ST.

BR. 3.66
MARKET ST.

BR. 3.25
PIERCE ST.

BR. 2.54

DORRANCETON BORO.
PLAINS TWP.
BR. 2.23

BR. 2.32
SUSQUEHANNA RIVER

BR. 2.04

C.R.R. OF N.J.
L.V.R.R.
MAIN ST.
D.L. & W.R.R.
G. FL. LTS.
W.B. & F.R.R.

PLAINS
MINERS MILLS
TWP.
BORO.

BR. 1.07

MILL ST.

MINERS MILLS BORO.
PLAINS TWP.

OAK ST.

C.R.R. OF N.J.
D. & H. R.R. TO CARBONDALE
ST.

548.5

0.0

+0.51

+0.41

+0.49

-0.24

-0.46

-0.34
578.5

+0.50

EL. 605.1

4°30'

7°30'

8°

3°

4°

4°30'

2°

3°

4°30'

4°30'

TRACK CHART

PENNSYLVANIA RAILROAD

CENTRAL REGION
NORTHERN DIVISION
SUSQUEHANNA DISTRICT
WILKES-BARRE BRANCH
SUNBURY TO WILKESBARRE
BRANCHES

SCALE ~ 1" = 1 MILE

OFFICE OF DISTRICT ENGINEER
WILLIAMSPORT, PA.

CORRECT TO . DEC. 31, 1965